



HOUSE TYPE G:

All drawings are to be read in conjunction with specification.

PROPERTY MISDESCRIPTIONS ACT 1991
 (Warning to House Purchasers)
 These drawings, and their contents, are for 'Construction' purposes only and may be subject to change at any time.
 Alterations and Variations may occur during the construction process, and therefore the layout, form, content, and dimensions of the completed construction may vary from that shown on these drawings.
 Every effort is made to constantly update the information shown however there may be situations of unavoidable delay due to changes in Statutory Regulations and/or re-planning. Purchasers are advised to check with the Sales Team to ascertain whether there have been any alterations to the printed information.

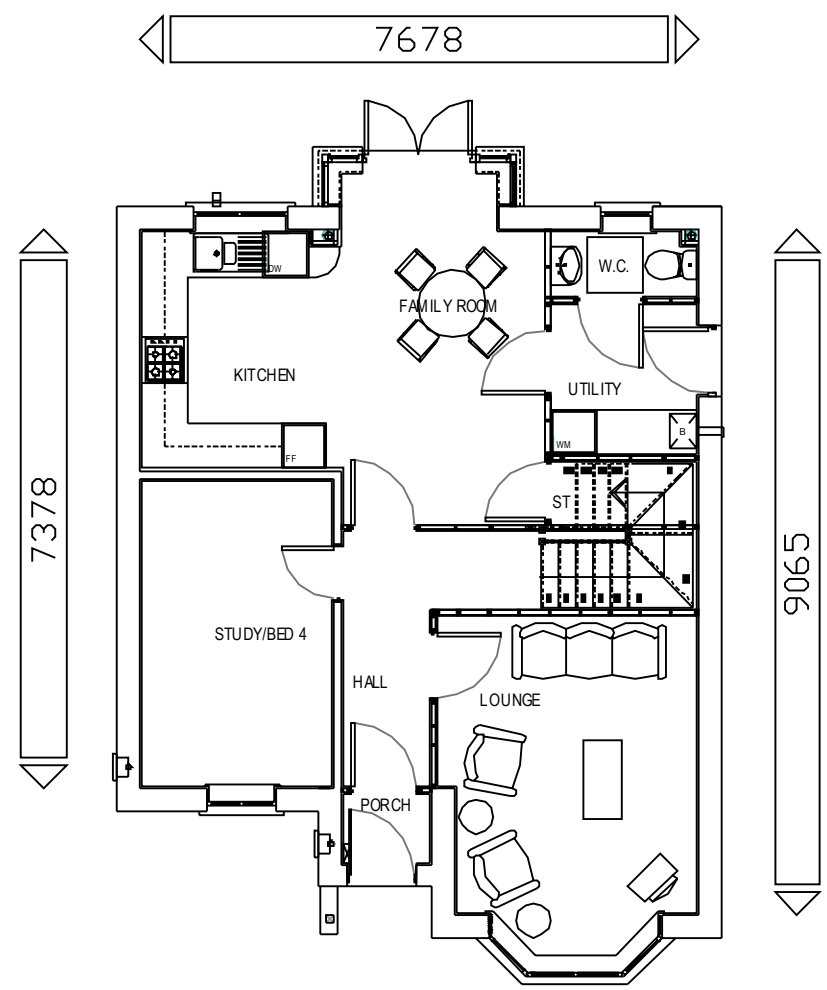

GROUND FLOOR

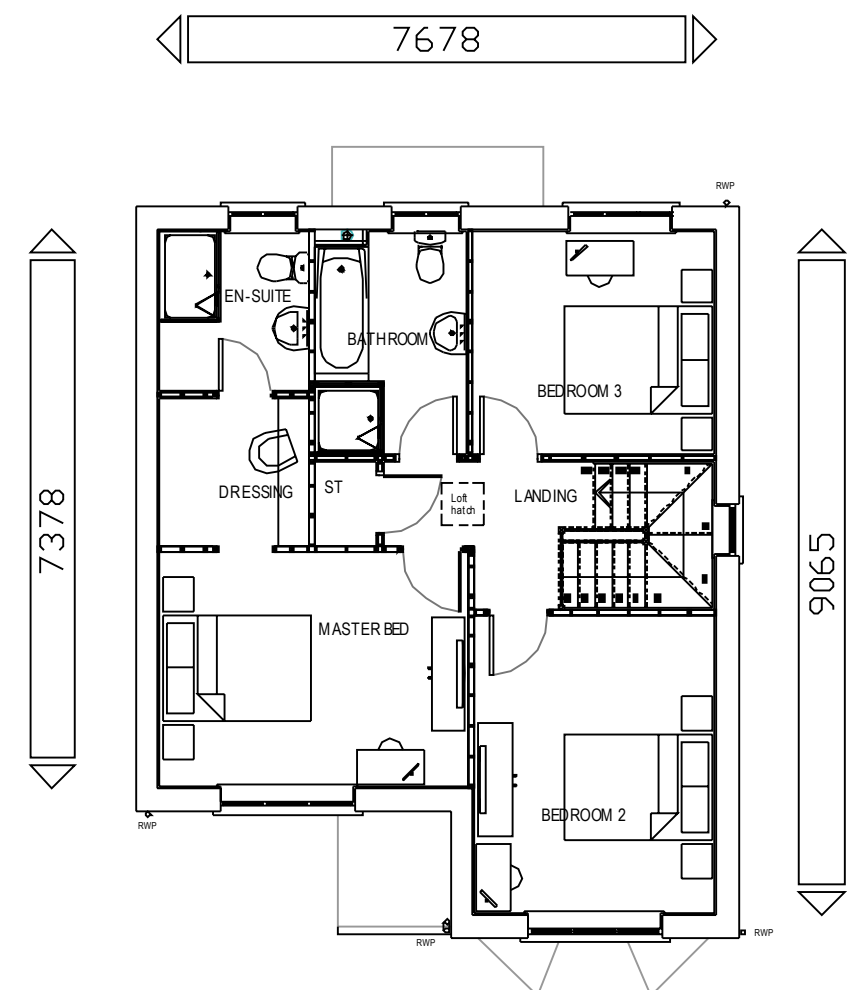

FIRST FLOOR

PLANNING DRAWING - FLOOR PLANS - 1-100 Scale @ A3

REV	DATE	DESCRIPTION	BY	CHK

MWE Architects
 Mauchlen Weighman & Elphick
 Chartered Architects
 Town Planning Consultants
 Planning Supervisors
 Project Managers

Heriot House
 12 Summerhill Terrace
 Newcastle Upon Tyne
 NE4 6EB

Telephone: (0191) 260 2299
 Fax: (0191) 260 3340
 Email: enquiries@mwearchitect.co.uk

Client
PGL

Project
**East Sleekburn
 'Springville'**

Description
**HOUSE TYPE G:
 PLANNING - FLOOR PLANS**

Project Ref:	13014	Dwg No.:	G-001
Scale:	1:100 @ A3	Rev.:	
Date:	November 2013		
Drawn by:	TSP		
Checked by:		Date:	

THIS DRAWING IS COPYRIGHT. CONTRACTORS MUST CHECK ALL DIMENSIONS ON SITE, ONLY FIGURED DIMENSIONS ARE TO BE WORKED FROM. DISCREPANCIES MUST BE REPORTED IMMEDIATELY TO THE ARCHITECTS BEFORE PROCEEDING.