





BOUNDARY LINE

BOUNDARY LINE

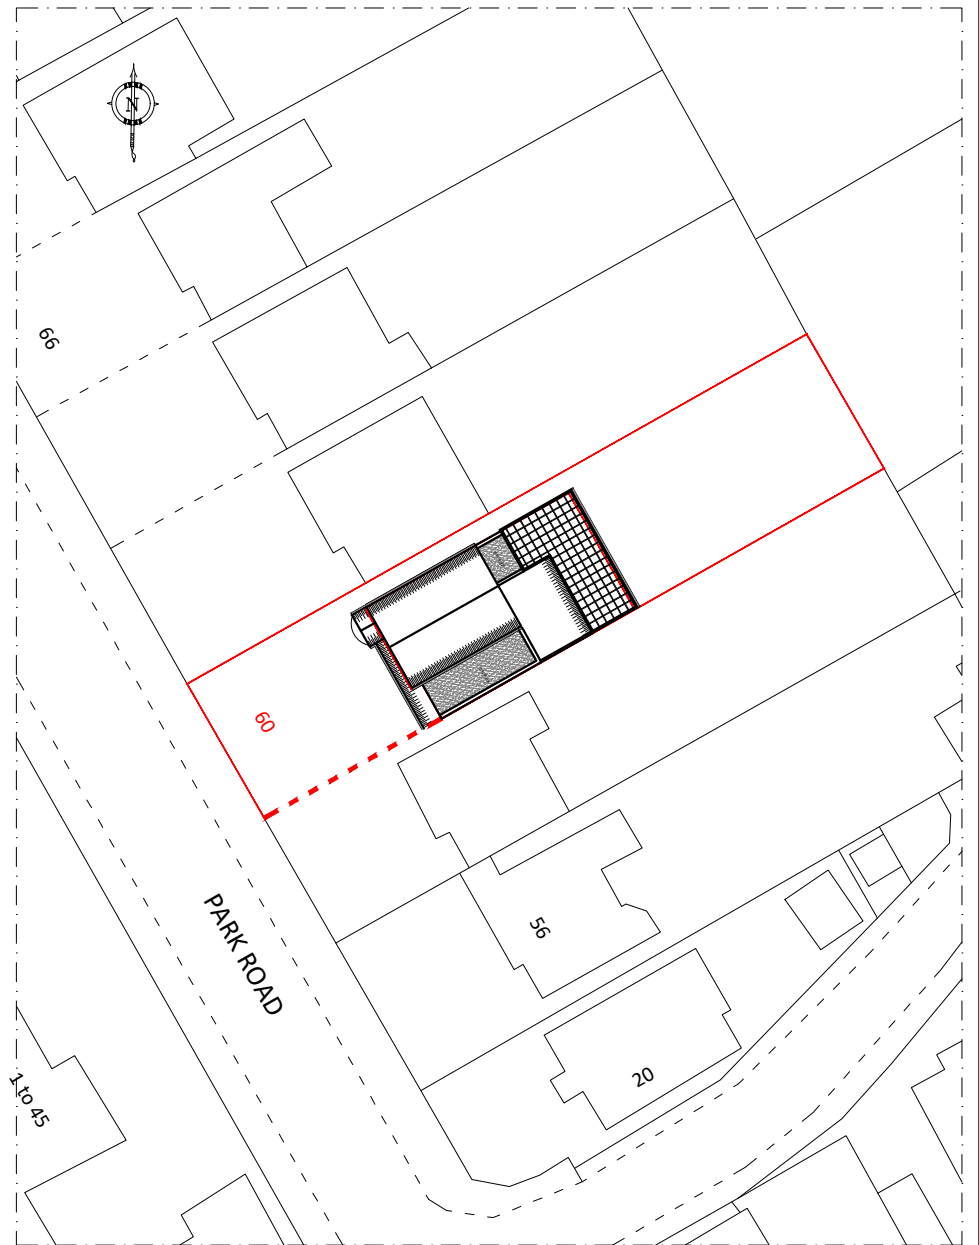

SITE PLAN

SCALE: 1/500

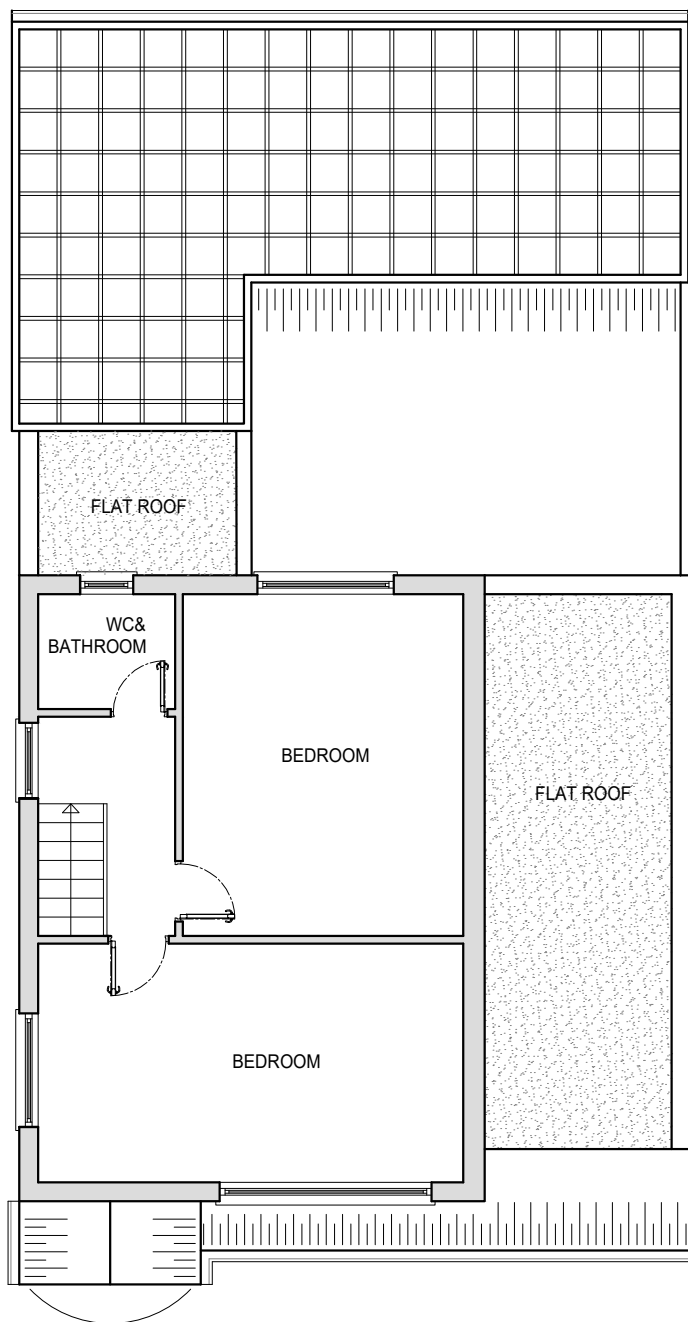

FLAT ROOF

WC & BATHROOM

BEDROOM

FLAT ROOF

BEDROOM

62

58


BOUNDARY LINE

BOUNDARY LINE

CAR PARK

EXISTING FIRST FLOOR PLAN  
SCALE: 1/100 @A3

EXISTING FIRST FLOOR AREA : 50.96 m<sup>2</sup>

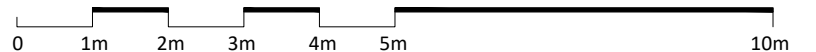

THE CONTENTS OF THIS PLAN INCLUDING THE PRINTED NOTES ARE COPYRIGHT AND REPRODUCTION IN WHOLE OR PART IS NOT PERMITTED WITHOUT PRIOR CONSENT OF ANVA LIMITED ARCHITECTURAL, ENGINEERING AND LICENSING IN WRITING.

60 PARK ROAD  
WELLINBOROUGH  
NN8 4QE

EXISTING  
- FIRST FLOOR PLAN  
- SITE PLAN

SCALE: 1/100 @A3

REF. NO : 089.21/02

DATE: SEP.2021

DRG BY: B.OZDEMIR

**anva** architectural,  
engineering and licensing

P.O. BOX 1827  
ILFORD. IG2 7WJ  
TEL: 020 8586 4401 FAX: 020 8586 4401  
MOBILE: 077 10942923 / 079 30407212  
E-MAIL: info@a-anva.co.uk