



43 Sherwood Park Avenue
Wall 6.9m remaining

Path - remaining

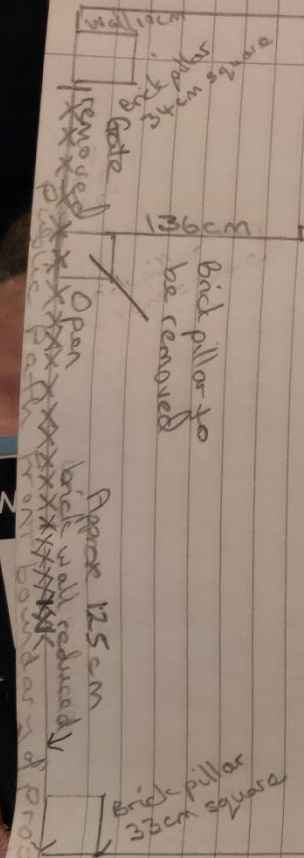

Block paving

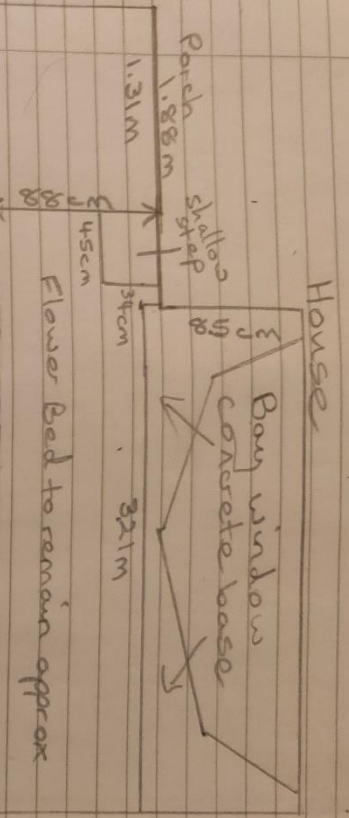

Very old Rose bush to remain if possible in small bed 55cm square

Low wall - replaced by Fence 7.44m

45 Sherwood Park Avenue

47 Sherwood Park Avenue