


First Floor Panel Setting Out
 38mm Headbinder Required to All First Floor Partitions
 For Steelwork Setting Out - Refer to TTF2007_T(1)01_A1

HEADBINDER SUPPLY LIST

| | |
|---------------|---------|
| 38x89x4800mm | - 42no. |
| 38x140x4800mm | - 18no. |

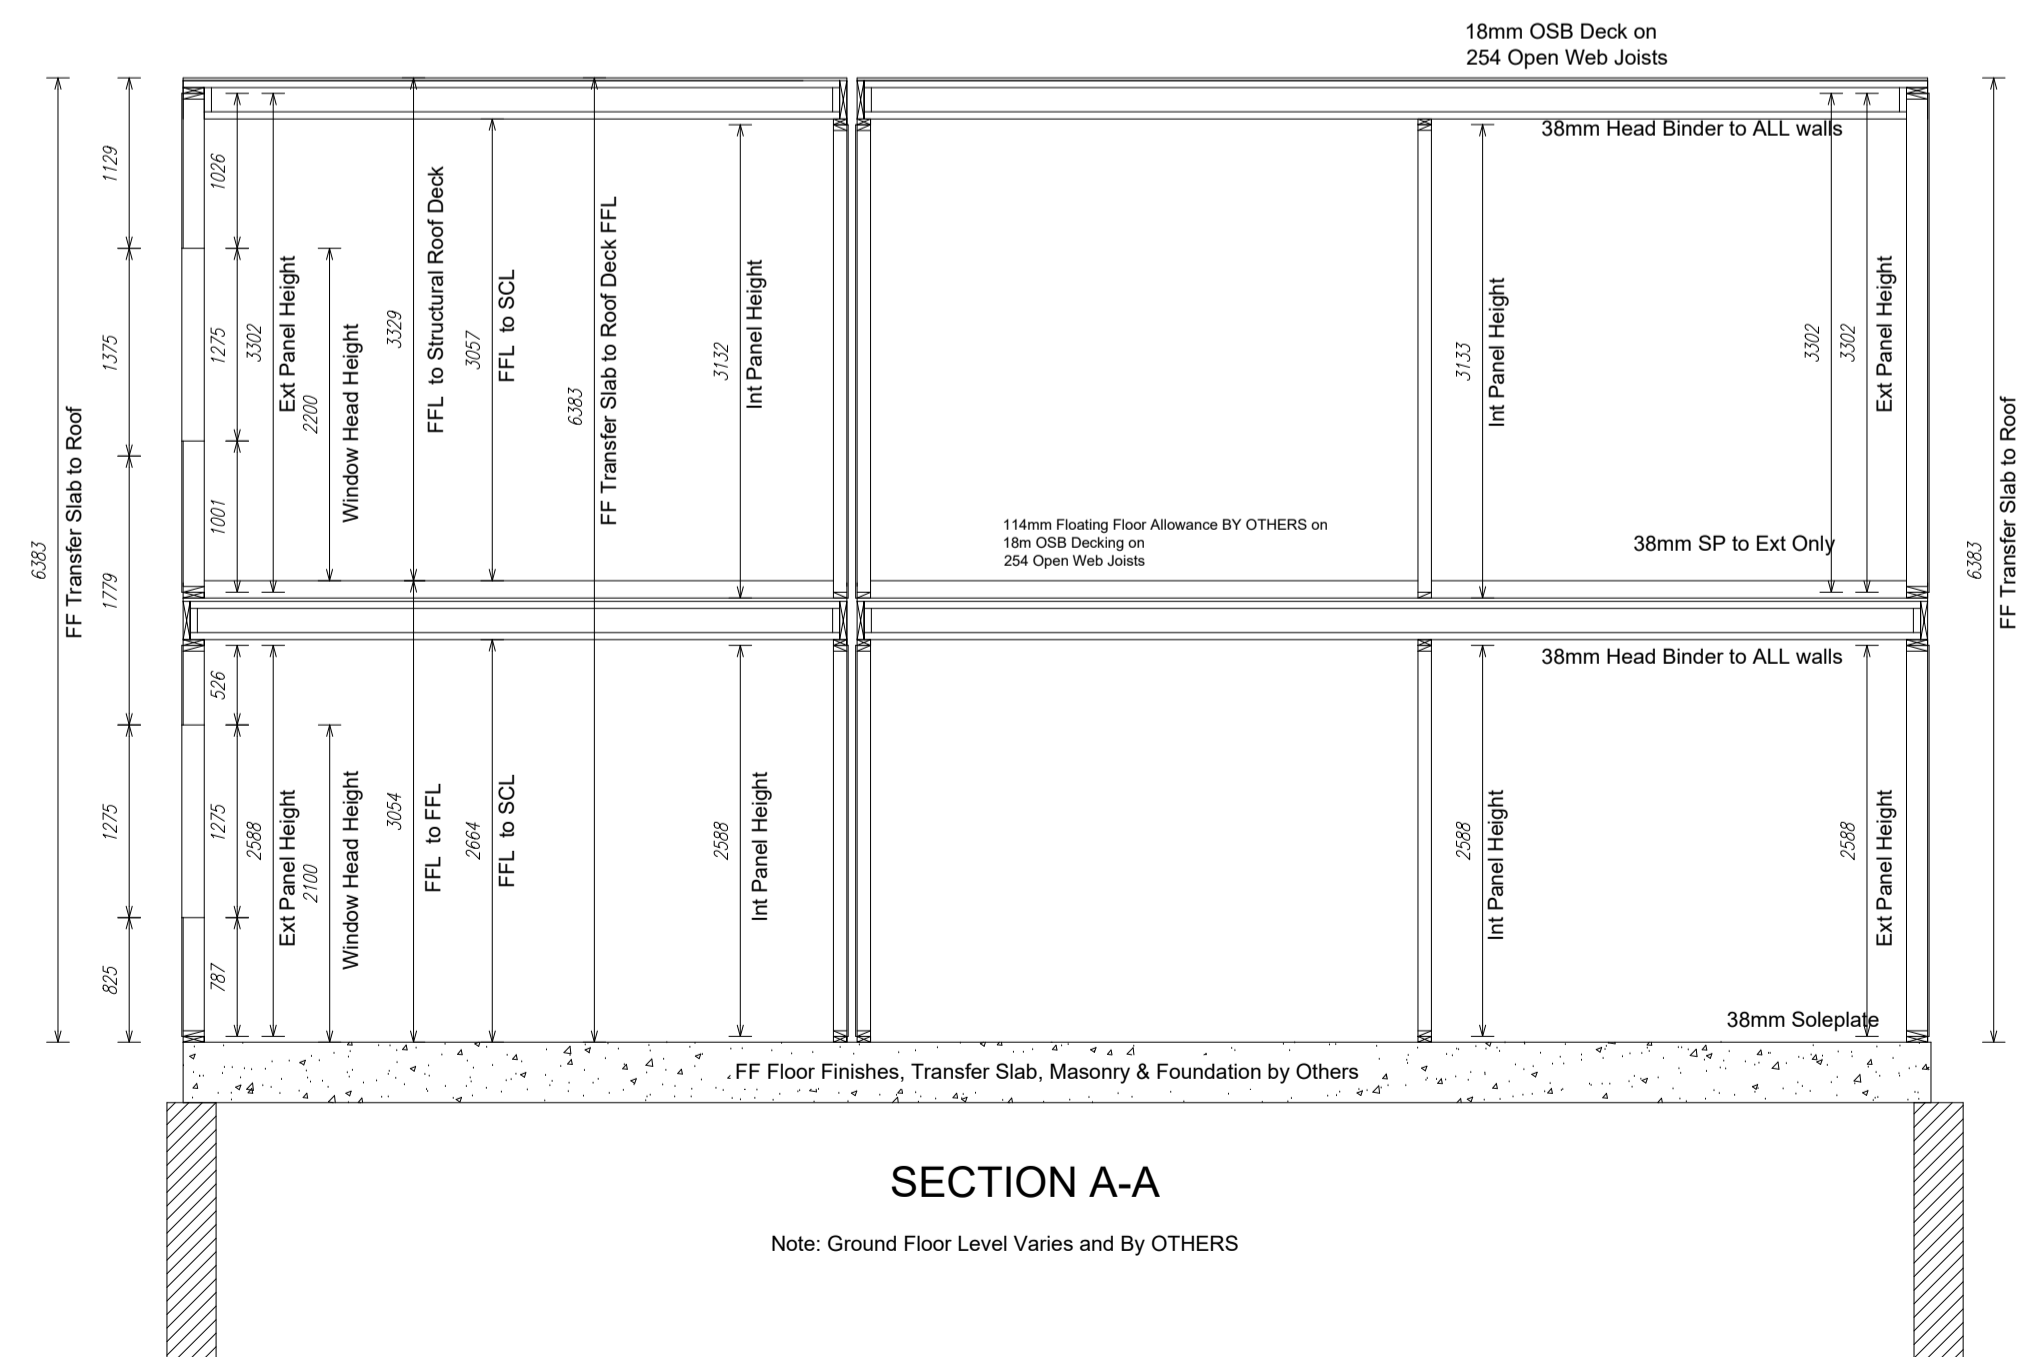

SECTION A-A
 Note: Ground Floor Level Varies and By OTHERS