



PROPOSED GROUND FLOOR PLAN

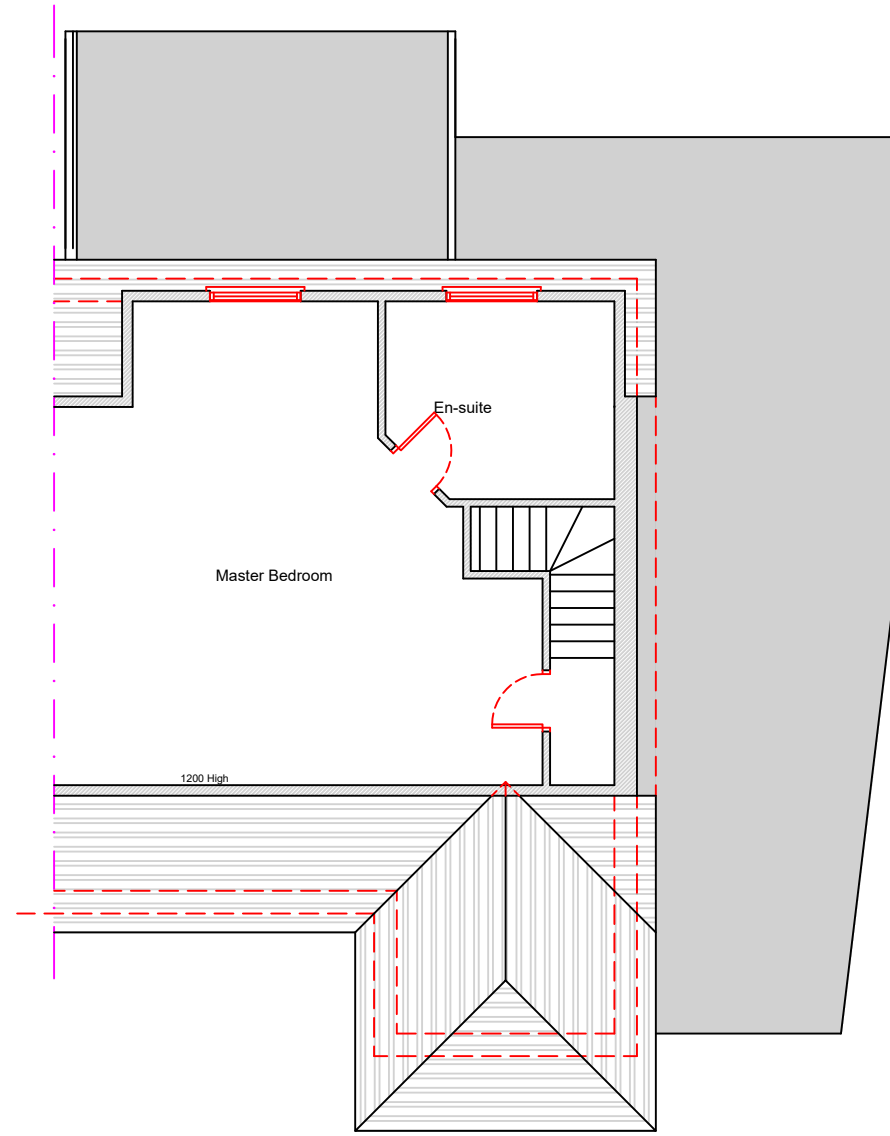

PROPOSED FIRST FLOOR PLAN

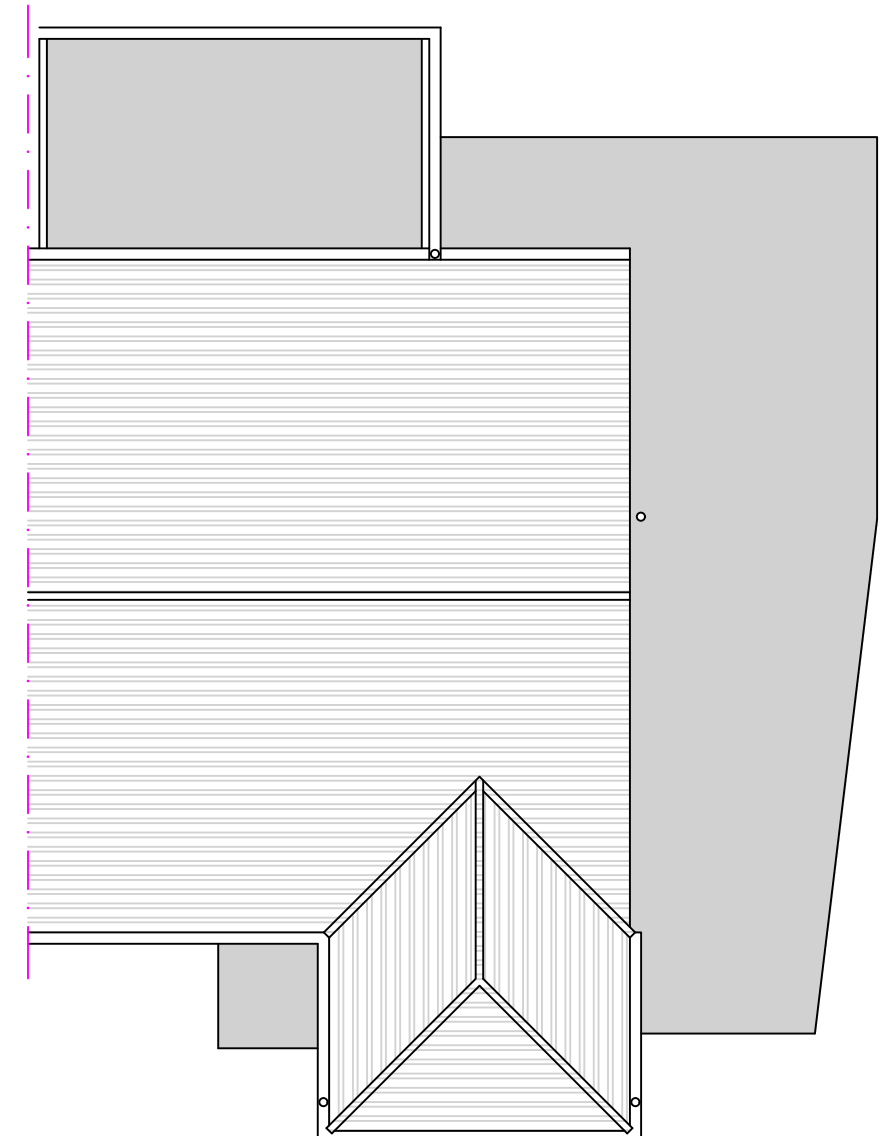

PROPOSED ROOF PLAN

**DAVID MILLS ARCHITECT**  
 3 Mays Cottages, Platt Common, Platt, Sevenoaks, Kent TN15 8JX  
 Tel: 07525 863029 - www.djmachitect.co.uk

**CLIENT**

Ms Jeanette Merritt

**PROJECT**

Proposed extension to existing dwelling  
 at 99 Lingfield Crescent  
 London SE9 2RQ

**DRAWING**

Proposed Floor Plans  
 and Roof Plan

**Scale**

1:100@A3

**Date**

23-06-2021

**Drg No**

M455/P02

1:100 Scale

