


Proposed Stable Ground Floor Plan - 1/50




Proposed Stable North-East Elevation - 1/100

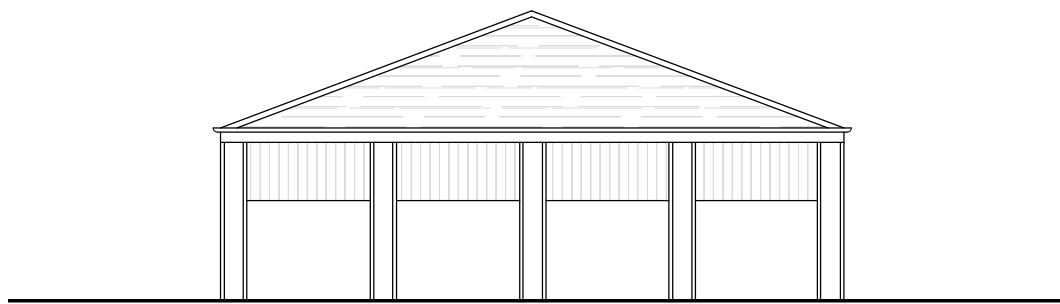

Proposed Stable South-East Elevation - 1/100



Proposed Stable North-West Elevation - 1/100

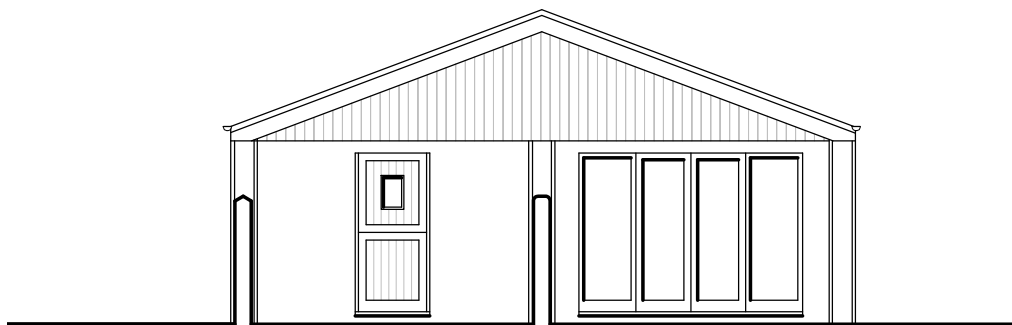

Proposed Stable South-West Elevation - 1/100

