


Proposed Barn Ground Floor Plan - 1/50



Proposed Barn First Floor Plan - 1/50

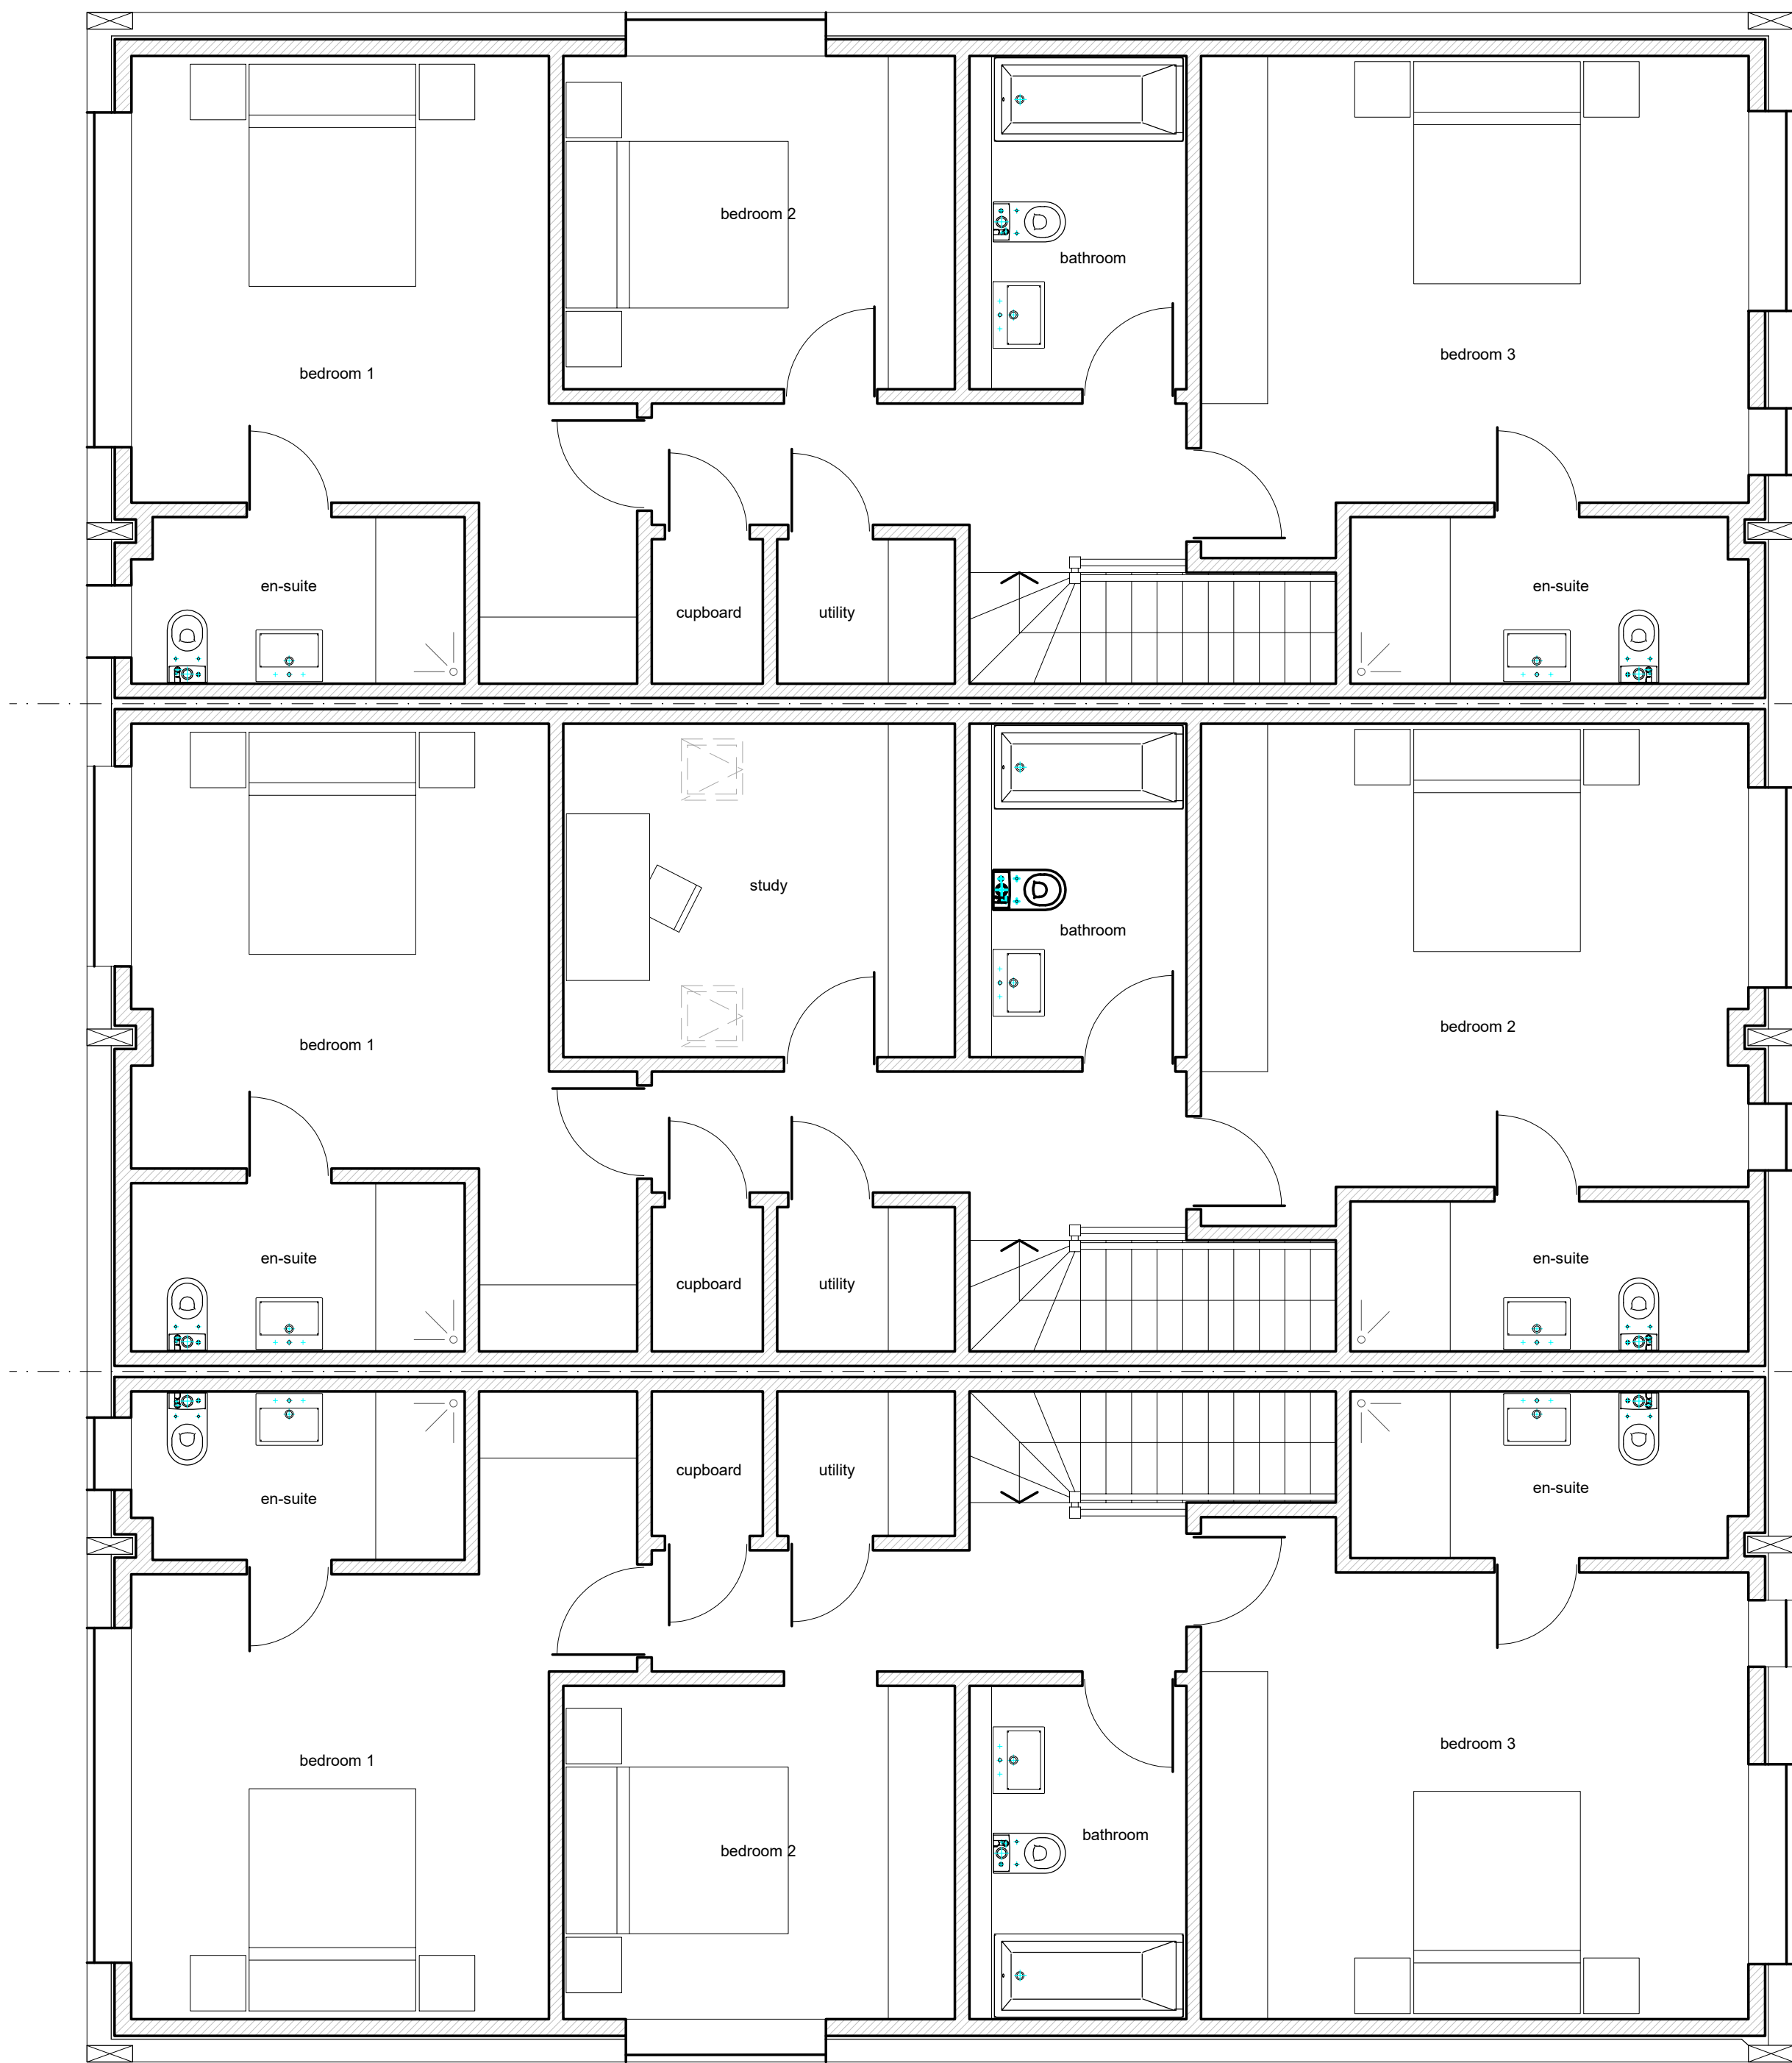