




PRE-EXISTING FRONT ELEVATION




EXISTING FRONT ELEVATION



PRE-EXISTING REAR ELEVATION

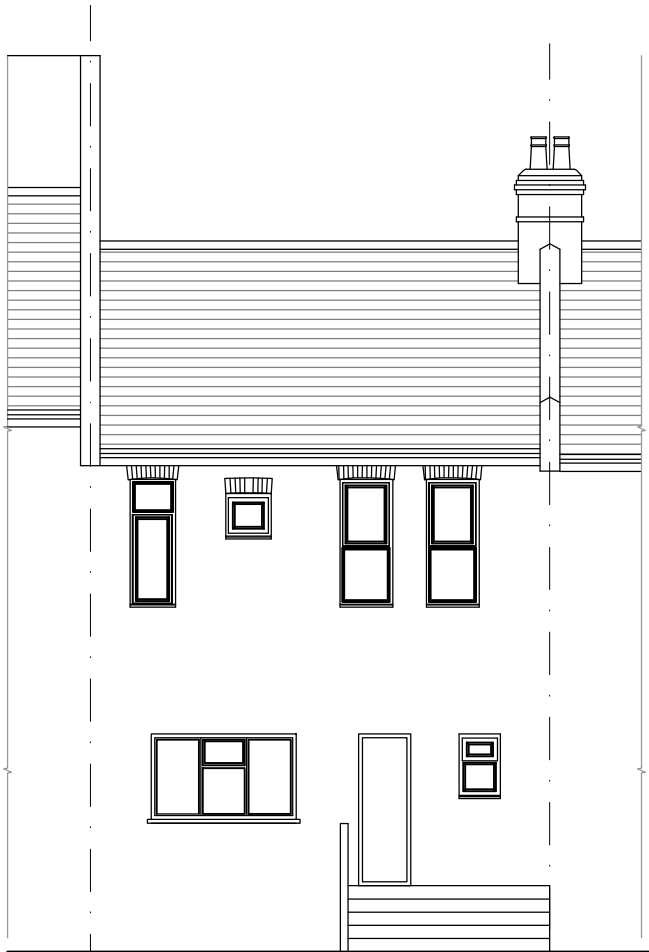

EXISTING REAR ELEVATION

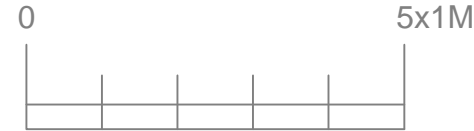

NOTES

1. All dimensions are in millimetres and levels in metres.
2. This drawing to be read in conjunction with relevant Architect's and Engineer's drawings and Specifications
3. This drawing has been produced electronically and may have been photo reduced or enlarged when copied. Hence, Do Not rely on any scales quoted. Work only to figured dimensions (DO NOT SCALE). All dimensions to be checked on Site. Any errors or omissions to be reported to the Engineer immediately.

5. All works should conform to current edition of the Building Regulations, Party Wall etc. Act 1996, relevant British Standards, Codes of Practice and general good building practice; all materials/products used for this project shall have European: CPD approval/BBA: Certification for use in building construction.
6. The contractor shall be responsible for all levels and dimensions. Take requisite levels and dimensions from site and verify those shown upon the drawings: any discrepancy is to be brought to the attention of the Engineers immediately

CLIENT	MR & MRS DAVID DANIEL		
PROJECT	103 LITTLE EALING LANE, W5 4EH		
TITLE	EXISTING & PROPOSED ELEVATIONS		
	REGULARIZATION OF KITCHEN EXTENSION		

Status			
Drawn	Scale:	1:100 @ A3	
Date	Eng.	Chk.	App'd.
MAR' 21	-	-	-
Drawing No.			Rev.
006			A