


PROPOSED BASEMENT PLAN

1 : 100 @ A3

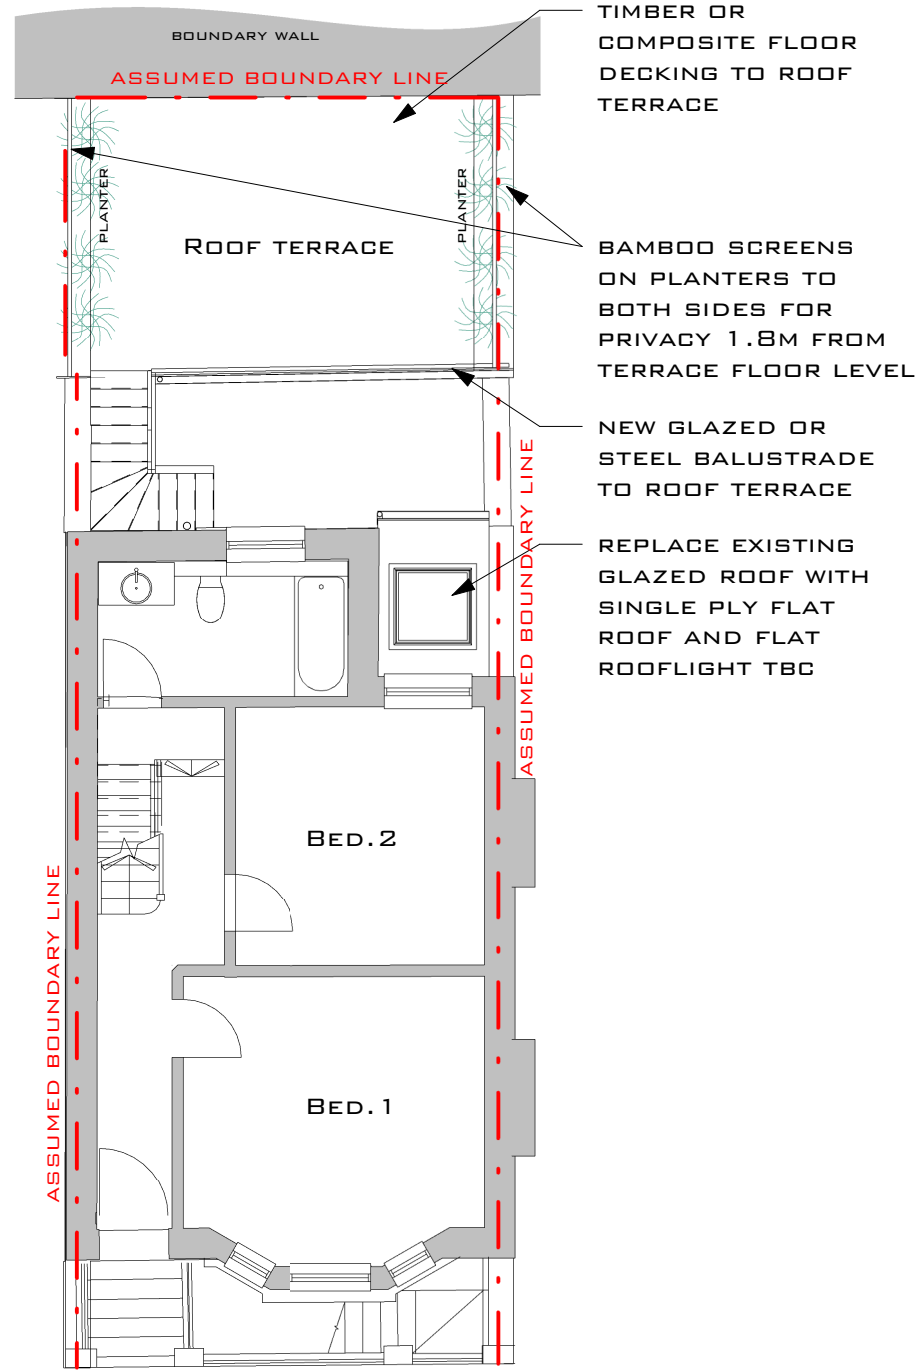

PROPOSED GROUND FLOOR PLAN


1 : 100 @ A3

NOTES:

- ALL DIMENSIONS ARE IN MM, UNLESS STATED OTHERWISE.
- DRAWINGS SHOULD ONLY BE SCALED FOR PLANNING PURPOSES. DO NOT SCALE FROM THIS DRAWING FOR CONSTRUCTION PURPOSES.
- ANY ERRORS OR OMISSIONS TO BE NOTIFIED TO CITYZEN IMMEDIATELY.
- CITYZEN IS NOT RESPONSIBLE FOR ANY BUILDING WORK THAT IS CARRIED OUT ON SITE.
- THIS DRAWING IS FOR PLANNING PURPOSES ONLY - DO NOT BUILD FROM THIS DRAWING.

REV	DATE	REVISION	DRAWN	CHECKED	APPROVED

PLANNING

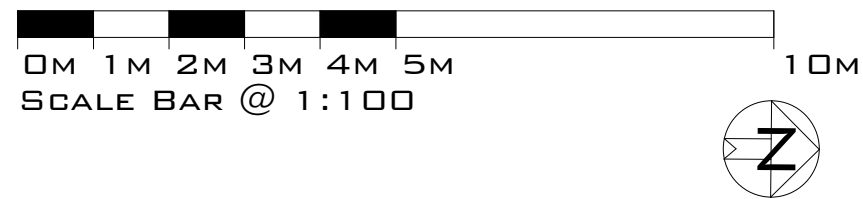

SCALE:
1 : 100 @ A3

CLIENT:
MICHAEL COOCH

PROJECT:
27 ST JAMES AVENUE

TITLE:
PROPOSED BASEMENT
AND GROUND FLOOR
PLANS

DESIGNER:
AINARA GOIKOETXEA

©COPYRIGHT CITYZEN LIMITED

CITYZEN
ARCHITECTURE | ENVIRONMENT

MARITIME HOUSE
BASIN ROAD NORTH
HOVE
EAST SUSSEX
BN41 1WR

CONTACT@CITYZENDESIGN.CO.UK
WWW.CITYZENDESIGN.CO.UK
01273 915010

Chartered Institute of
Architectural Technologists
Registered Practice

DATE:
07.09.21

DRAWING: PROJECT REF - DRG NO. (REVISION)
2048 -PL - 250 -