



50mm wide horizontal
slat balustrade to west
and north flanks of terrace

Section/Side (North) Elevation @ 1:100


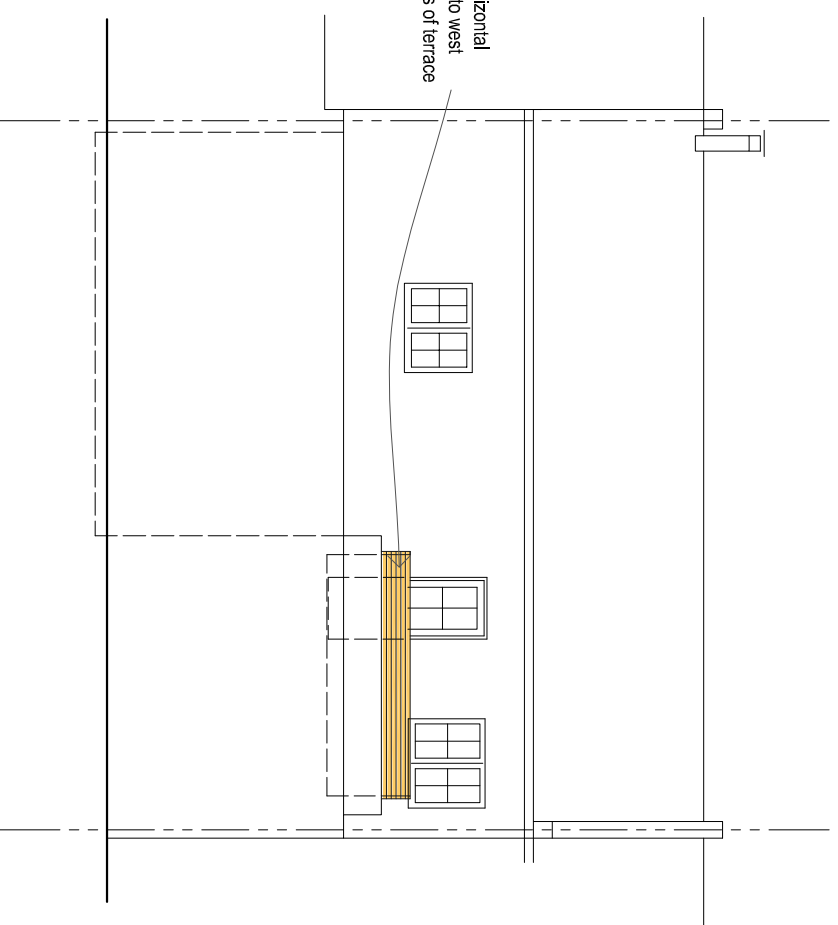


Rear Elevation @ 1:100

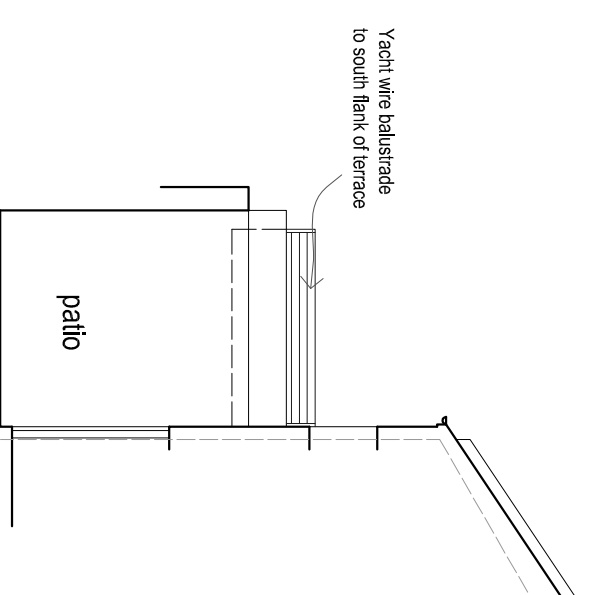


Yacht wire balustrade
to south flank of terrace

Section/Side (South) Elevation @ 1:100
Looking from 32 Westbourne Place

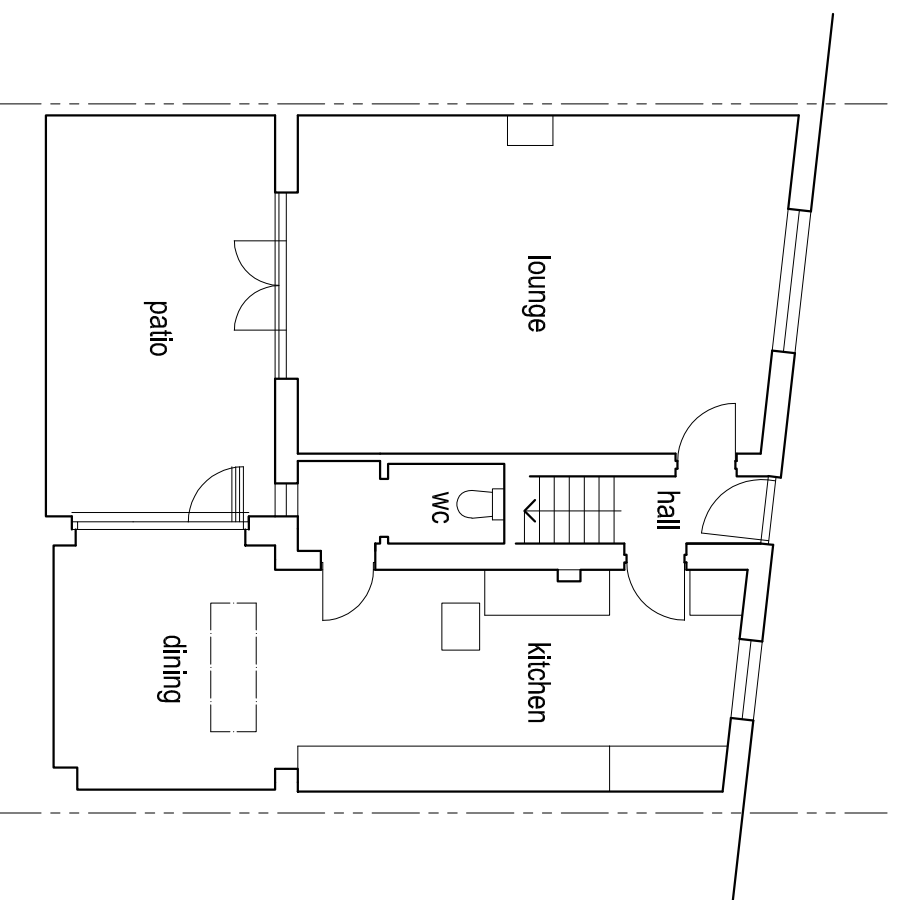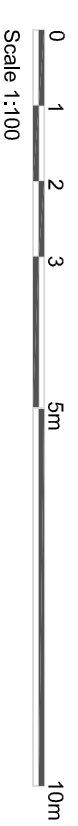


Ground Floor Plan @ 1:100

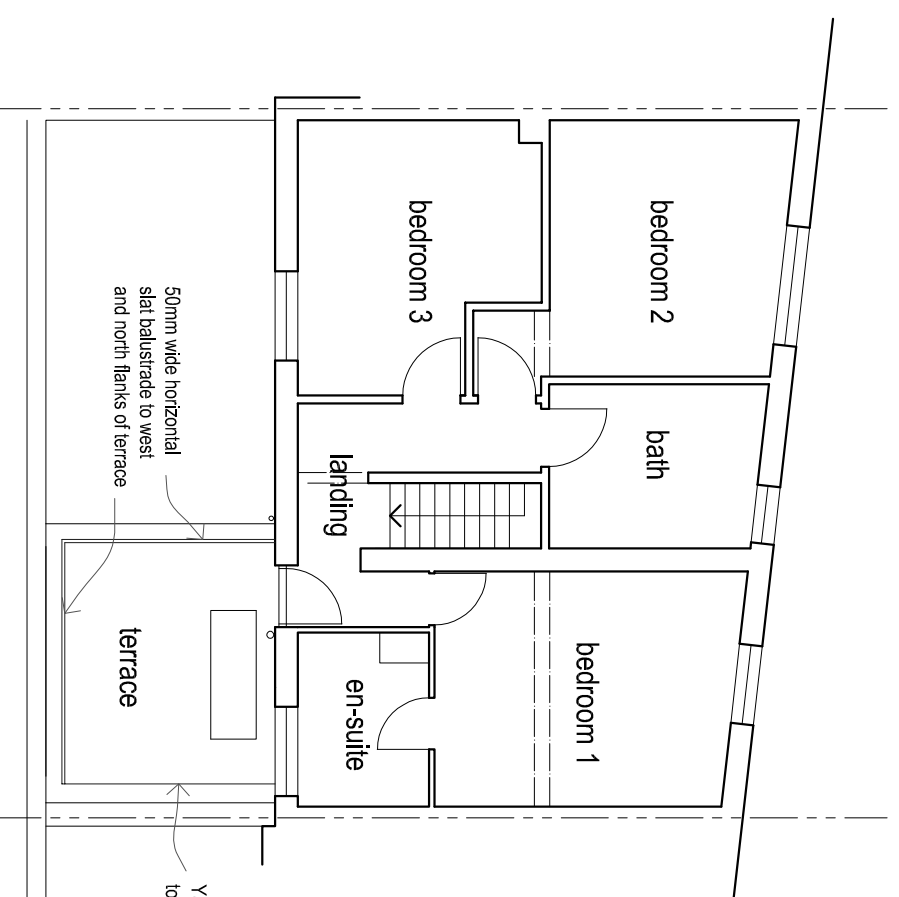

50mm wide horizontal
slat balustrade to west
and north flanks of terrace

Yacht wire balustrade
to south flank of terrace

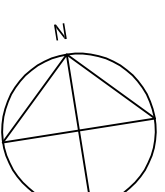

First Floor Plan @ 1:100

Rev	Description	Date

Job Reference	Client				
Balustrade 30 Westbourne Place Hove	Ms Gorrod				
Drawing Title	Drawing No				
Proposed	ADC1075/06				
Date	Scale	Dwg Size	Plot Style	Drawn	Checked
28/09/21	1:100	A3	ADCgrey.spl	AD	AD

All dimensions to be checked on site and do not scale from this drawing. This drawing should be approved by Local Authority Building Control or other appropriate checking authority prior to commencement of work. This drawing should not be reproduced without the prior consent of the author.

ADC Alistair Dodd
Consulting

Architectural Services

72a Beaconfield Road . Brighton . East Sussex . BN1 6DD
Tel: 01273 669466
Email: info@adcbr Brighton.co.uk
www.adcbr Brighton.com