


FIRST FLOOR PLAN.




NORTH ELEVATION




SOUTH ELEVATION

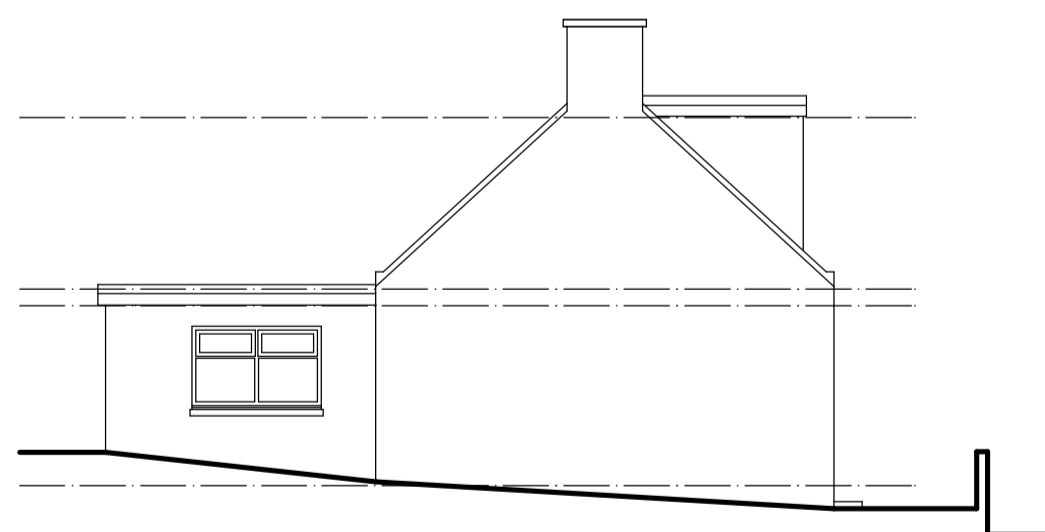


WEST ELEVATION

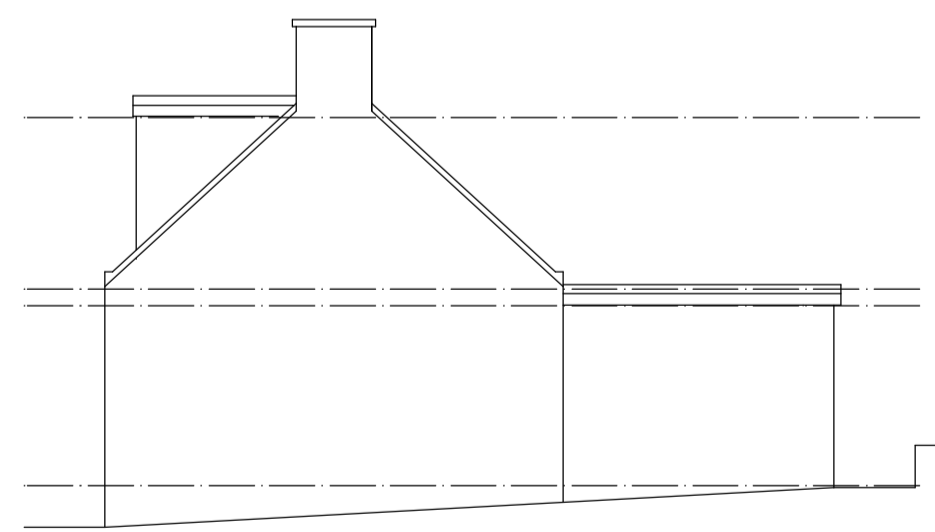

EAST ELEVATION

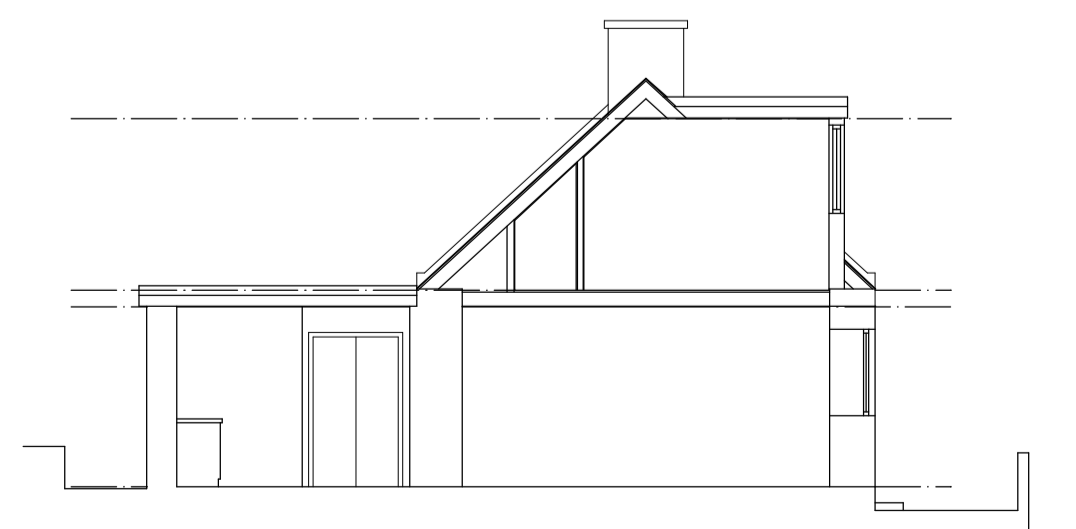


SECTION A-A

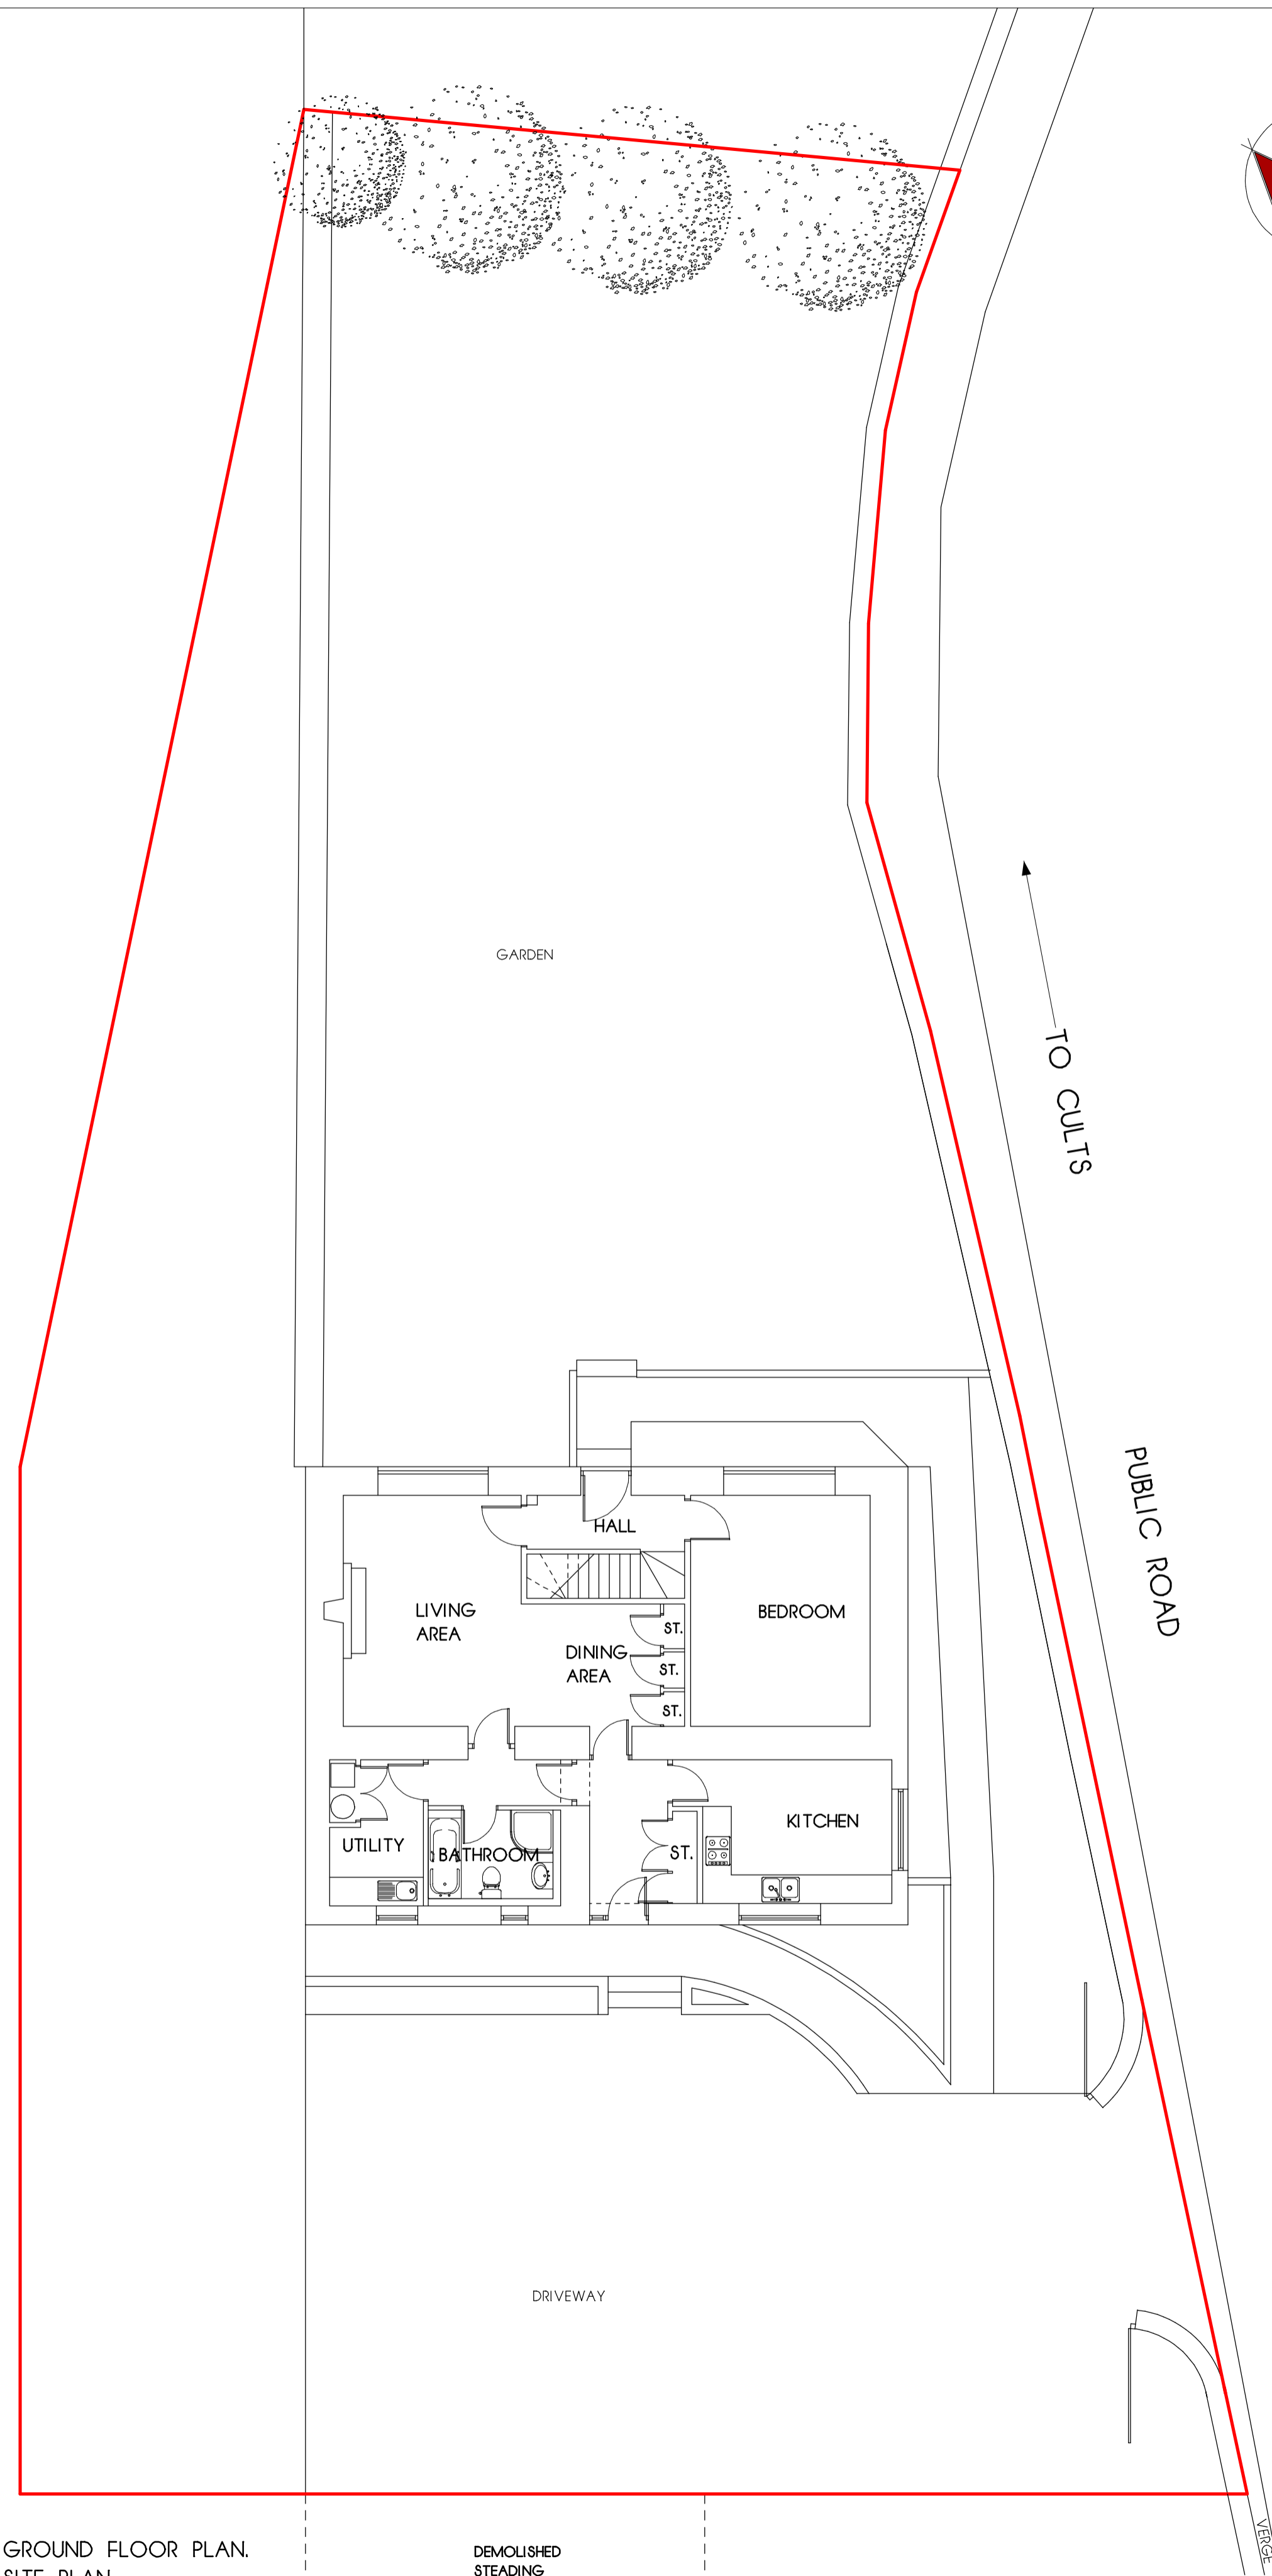

GROUND FLOOR PLAN.
SITE PLAN

DEMOLISHED
STEADING

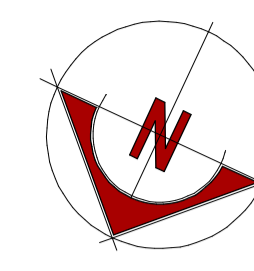

Note:
The copyright relating to this drawing remains the property of Allardyce Design Limited and must not be reproduced without the written consent of same.


General Notes:
All information is to be checked on site prior to the commencement of any work and the ordering or fabrication of any components.

Any variation or decision required is to be referred back to this office for further consideration and the issuing of revised instructions.

This drawing is to be read in conjunction with all other information produced for this development including all information produced by the project Engineer.

Do not scale from drawings. Where possible, large scale drawings take precedent over smaller scale drawings. If in doubt, please contact this office.


DATE	NO	EXTENT OF SITE INDICATED.	REVISION COMMENT
05.10.21	A		



Allardyce Design
Chartered Architectural Technologists

Registered Office:
Suite A, Ground Floor, 9 Queens Road,
Aberdeen,
AB15 4YL

Tel: 07763787302
Email: info@allardycedesign.co.uk
Website: allardycedesign.co.uk



CIAT
CHARTERED PRACTICE

Project
**ALTERATION & EXTENSION OF KINGSHILL,
KINGSWELLS, ABERDEEN. AB15 8QB.**

Drwg
AS EXISTING FLOOR PLANS & ELEVATIONS.

Scale Date Drwg No. Rev.
1:100 SEPT.2019 AD.045/001A