



FRONT ELEVATION
(EXISTING)

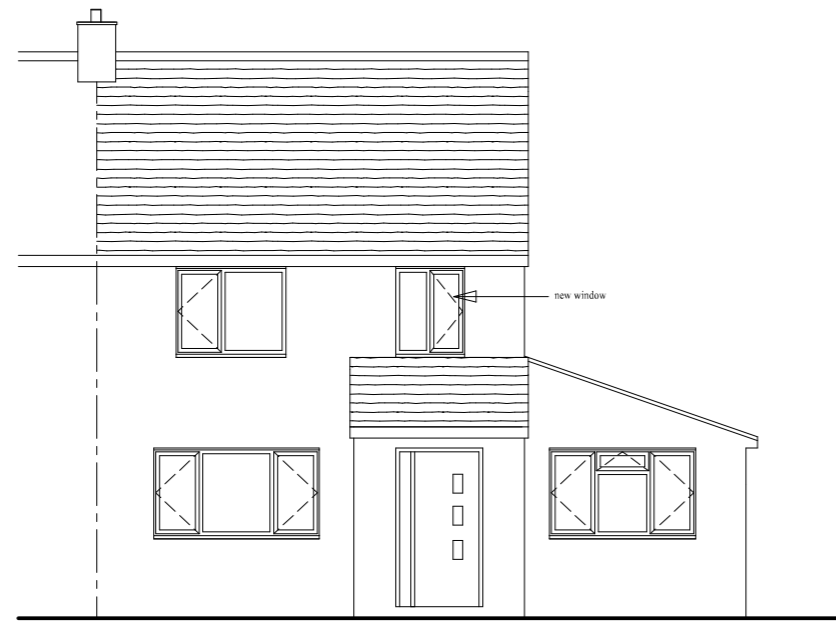

FRONT ELEVATION
(PROPOSED)

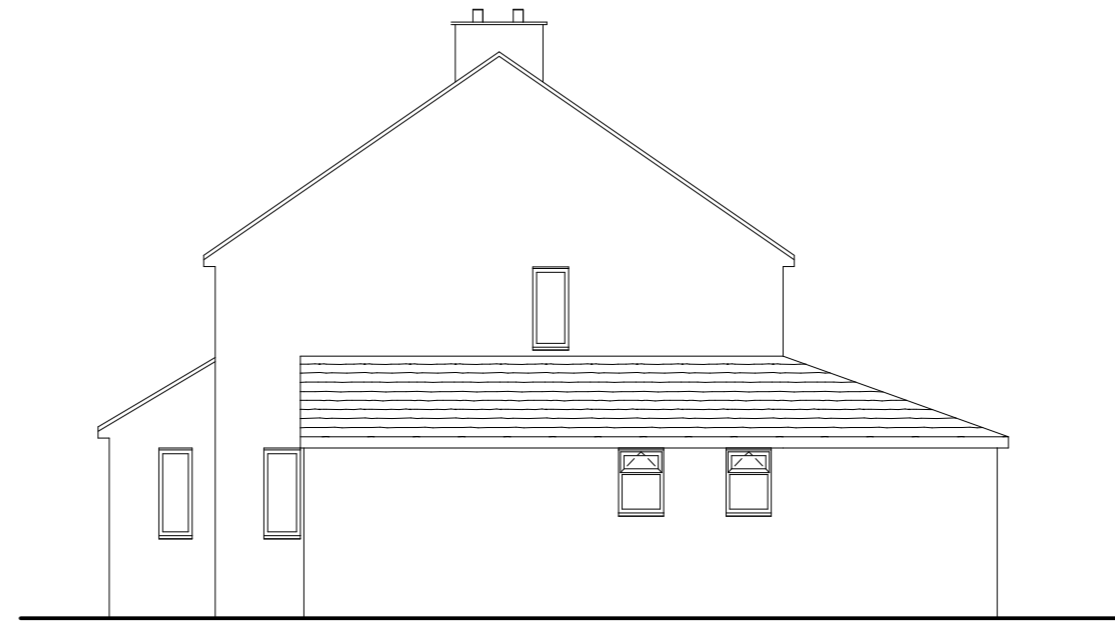

SIDE ELEVATION
(EXISTING)




SIDE ELEVATION
(PROPOSED)




REAR ELEVATION
(EXISTING)




REAR ELEVATION
(PROPOSED)

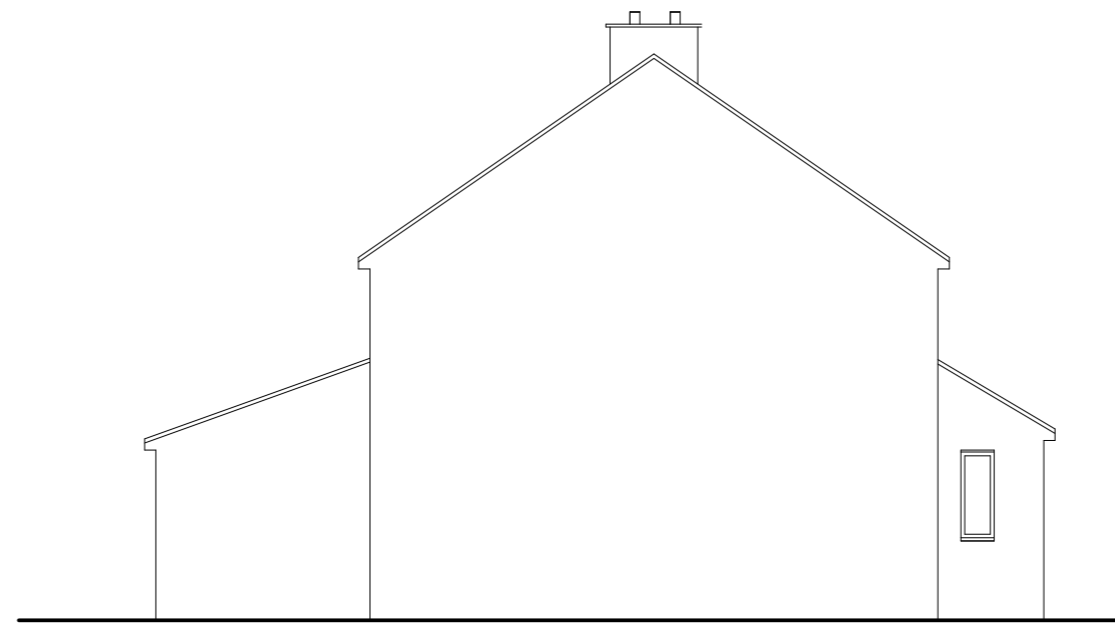


SIDE ELEVATION
(EXISTING)

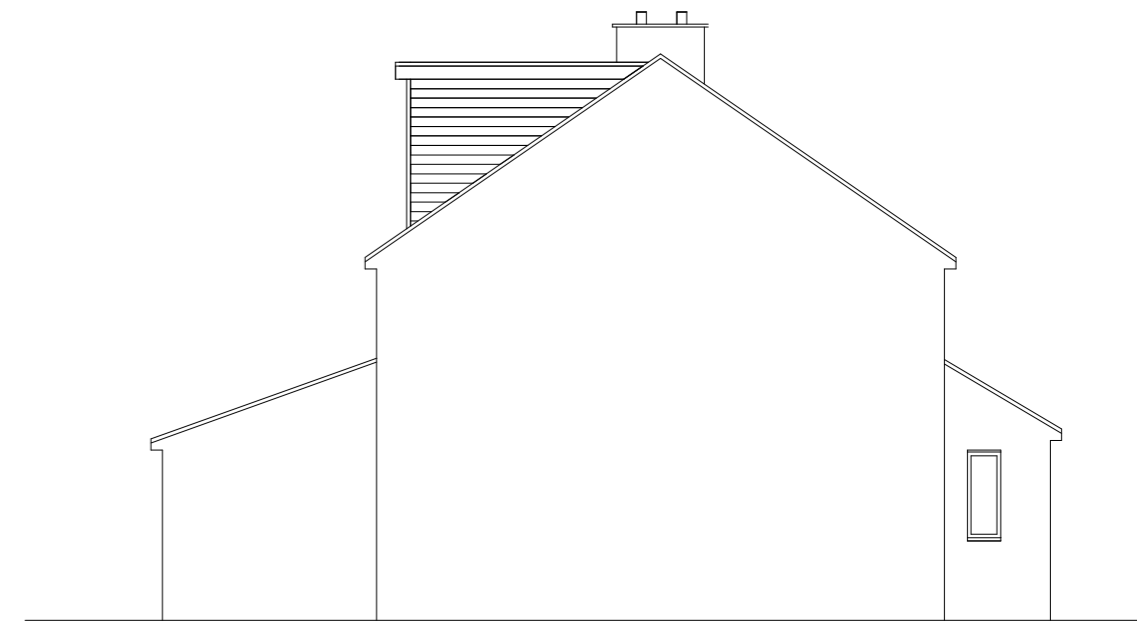


SIDE ELEVATION
(PROPOSED)

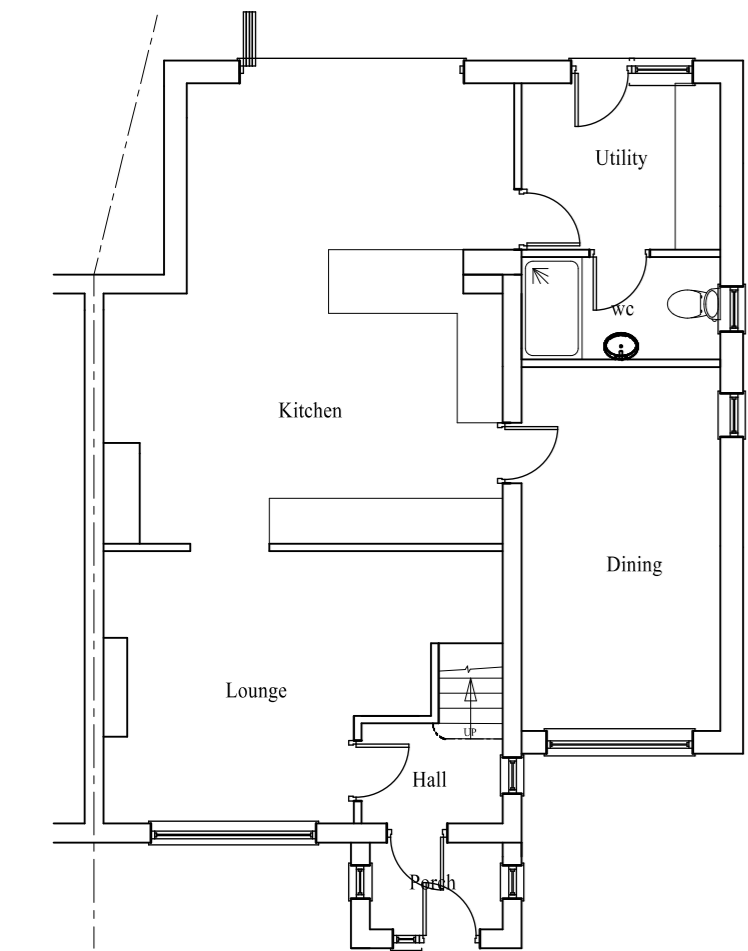


GROUND FLOOR
(EXISTING)

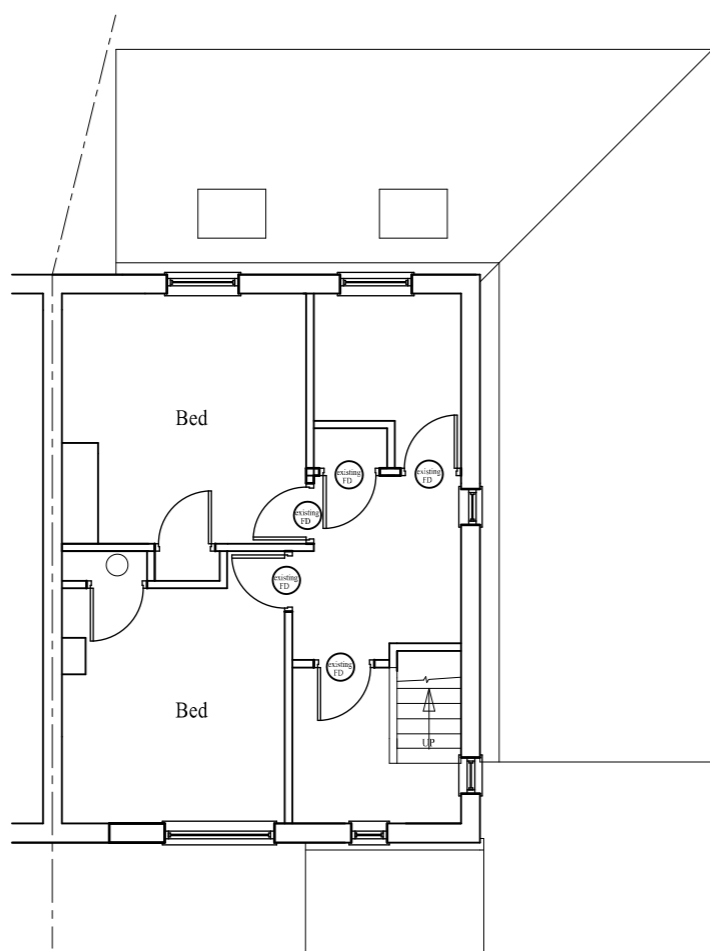


FIRST FLOOR
(EXISTING)

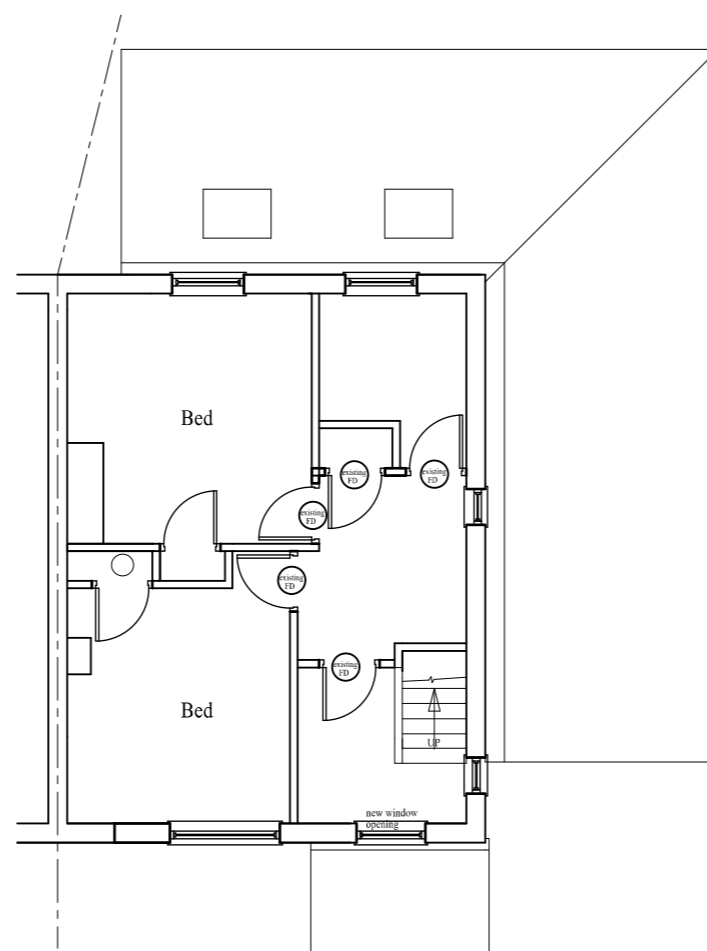

FIRST FLOOR
(PROPOSED)

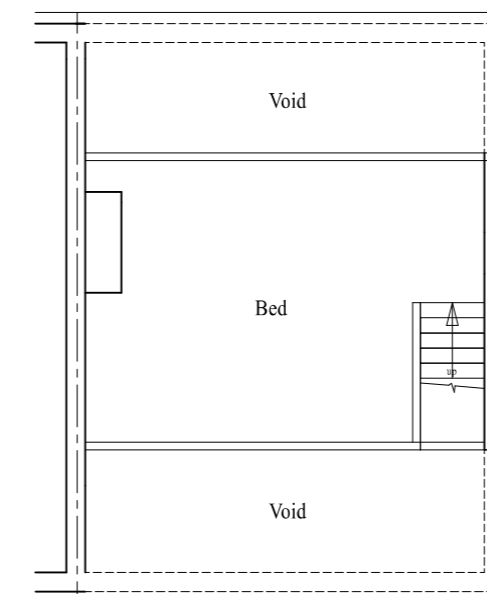

SECOND FLOOR
(EXISTING)

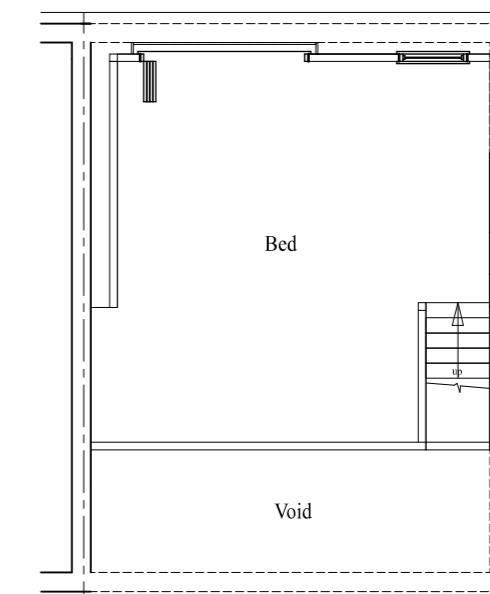

SECOND FLOOR
(PROPOSED)

1:100 SCALE BAR

PRELIMINARY

REV	DATE	DESCRIPTION

©COPYRIGHT

Drawing Office Associates Ltd

CLAYDON HOUSE
1 EDISON ROAD
AYLESBURY
BUCKS
HP19 8TE
TEL: 01296 431374

CLIENT
Mr & Mrs Heslop

PROJECT
**7, Moor Park
Wendover**

DETAIL
Plans & Elevations

SCALE	1:100	DRAWN	SCH
DATE	SEP121	APPROVED	
JOB NO.	21/2191	DRAWING NO.	1