




Ref 3

MR CAIRNS 2 BEECH DRIVE ELLINGTON  
TEL 860418.

ROOF (CLEAR)  
KIT BRASS FITTED ON DWARF WALL  
HOUSE  
NSERVATORY

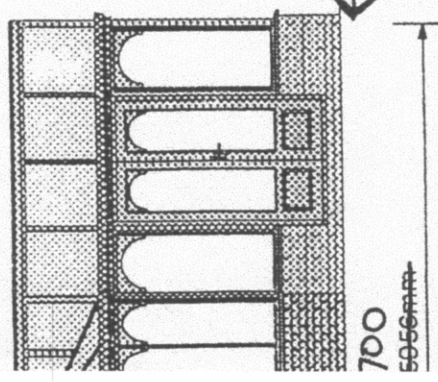

700  
5956mm

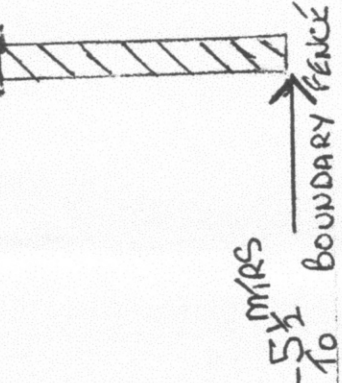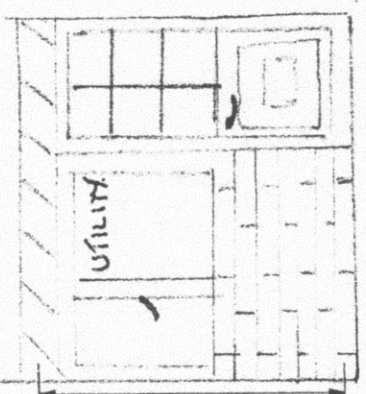

5 1/2 MTRS  
10 BOUNDARY FENCE

1 LINDON WAY.

12 MTRS.



BOUNDARY FENCE

LARGE GARDEN.  
2 BEECH DRIVE. 12 MTRS



5 1/2 MTRS

CONSERVATORY.

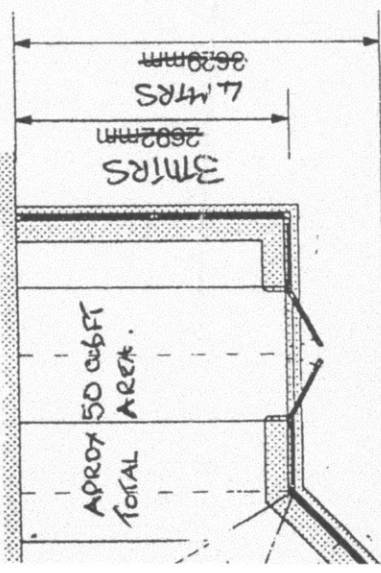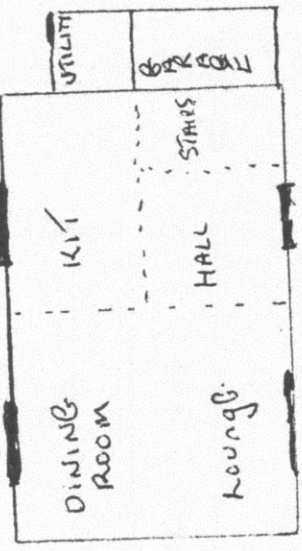

APPROX 50 SQFT  
TOTAL AREA.

3 MTRS  
2602mm  
4 MTRS  
2629mm

PLAN R