




Ref 3

MR CAIRNS 2 BEECH DRIVE ELLINGTON
TEL 860418.



TRIPLE POLY CARB ROOF (CLEAR)
TOUGHENED SAFETY GLASS FITTED ON DWARF WALL
BRICKS TO MATCH HOUSE
WHITE PVC CONSERVATORY

NEXT DOOR
SEMI

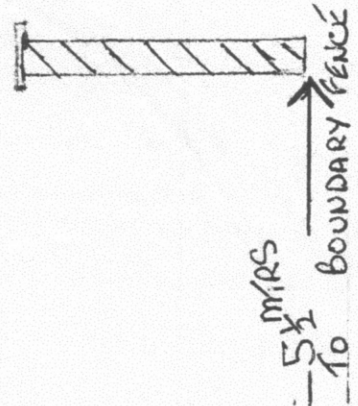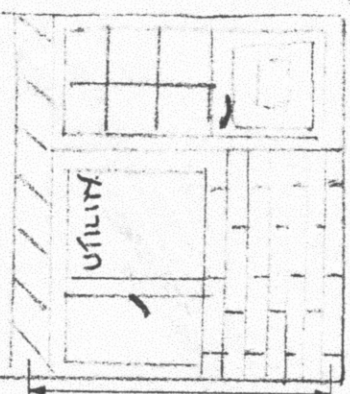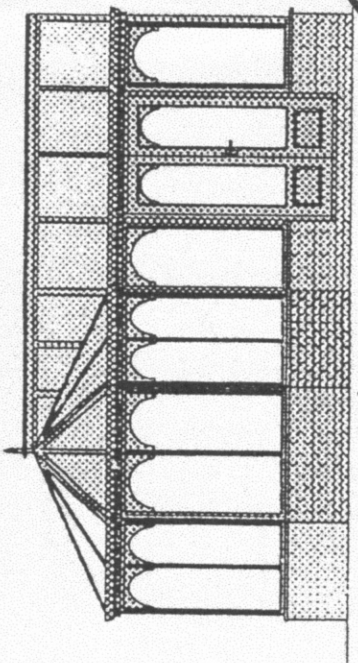

5'-700
5050mm

