


DIAGRAM TO SUPPORT JOINT PLANNING APPLICATION FOR 65167 WYCH LANE, PO130TA

SCALE 1/100
1M APPROX

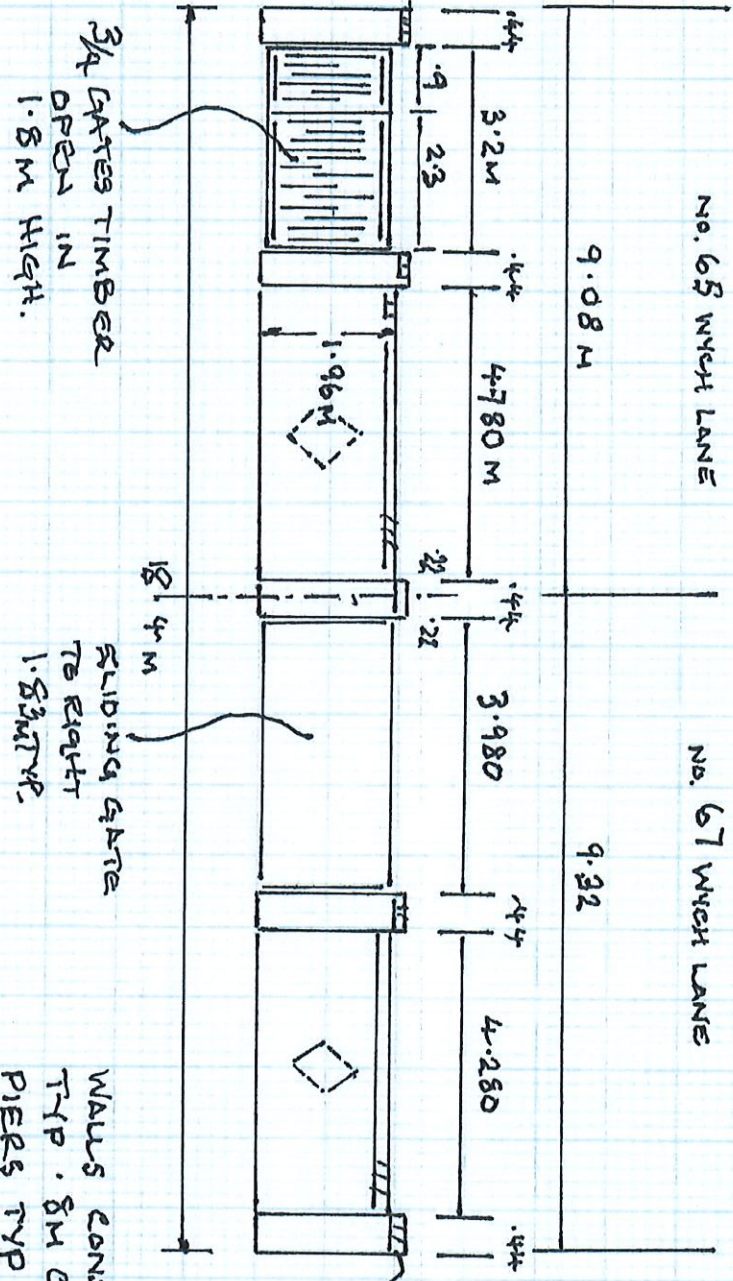

0.225m
TIER WALL
ADJUSTED TO
1.44m PIER
SQUARE.
0.8 FOOTING

PIERS & WALL
CAPPED WITH
TILE OVER DETAIL
ROUDES SQUARE
BRICK (BARK)

WALLS CONSTRUCTED ON
TYP. 0.8M CONCRETE FOOTING
PIERS TYP. 0.44 SQUARE
BRICK: - LIGHT MULTI
IN KEEPING WITH
ADJACENT BUILDINGS.

3/4 GATES TIMBER
OPEN IN
1.8M HIGH.

SLIDING GATE
TO RIGHT
1.8M WIDE