



FRONT ELEVATION

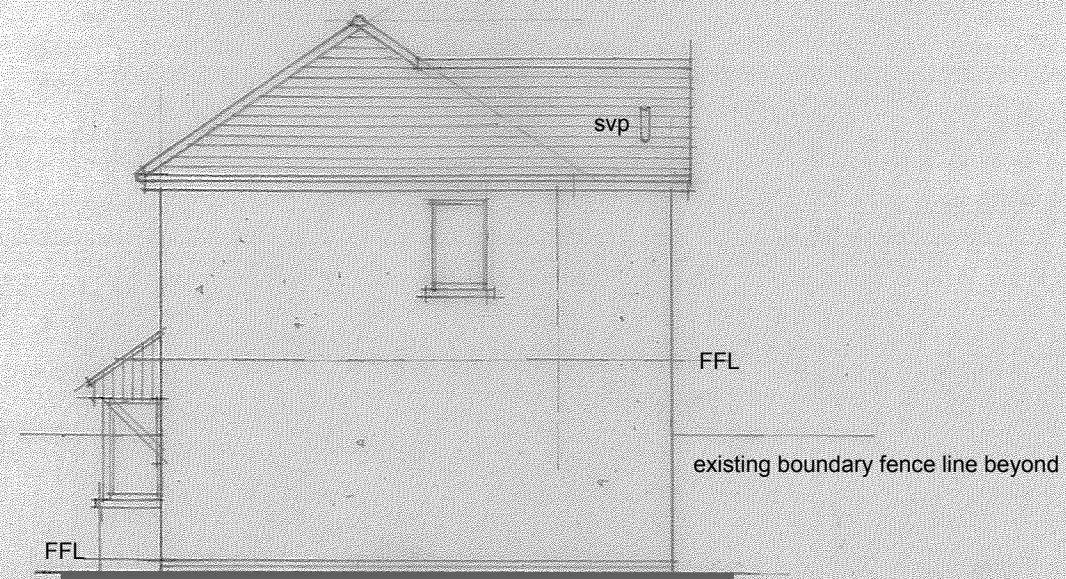


SIDE ELEVATION

MATERIALS

Walls - K render finish over facing brick plinth
 Roof - Interlocking concrete Double Roman tiles and plain tiles to canopy
 Windows - White Upvc double glazed casements
 Door - White Upvc double glazed multi point locking units

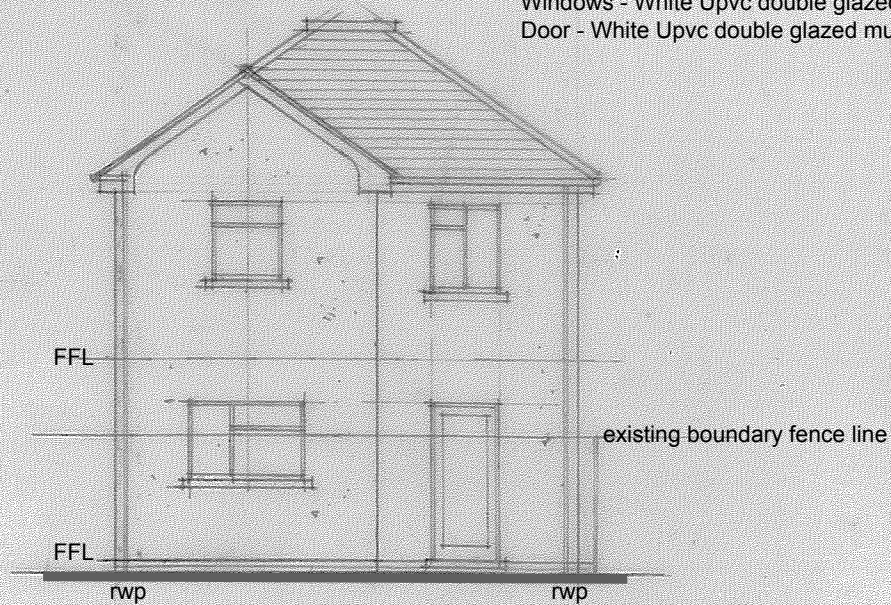

REAR ELEVATION

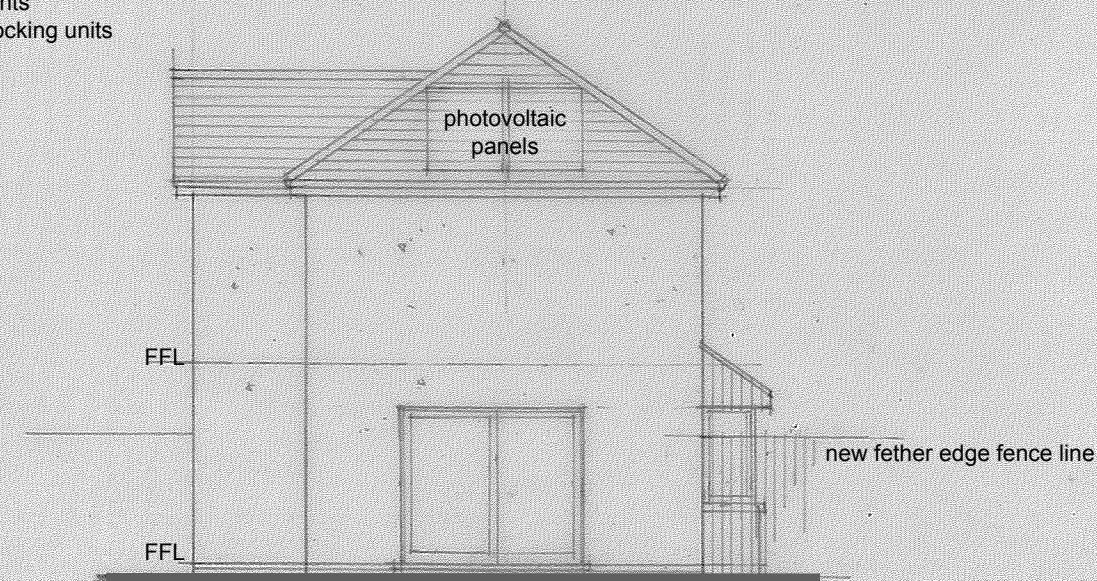

SIDE ELEVATION

ELEVATIONS AS PROPOSED

SCALE 1/100

NEW DETACHED DWELLING
16 SPRINGFILED ROAD
MANGOTSFIELD BS16 9BN
 SCALE 1/100 @ A3 SIZE
DWG NO 2442/03

Cox Architectural Consultancy Ltd
 50 Howes Close
 Barrs Court, Warmley
 Bristol BS30 8SB
 Tel - 0117 9672363
 cox572@btinternet.com