


SECTION
SCALE 1/50

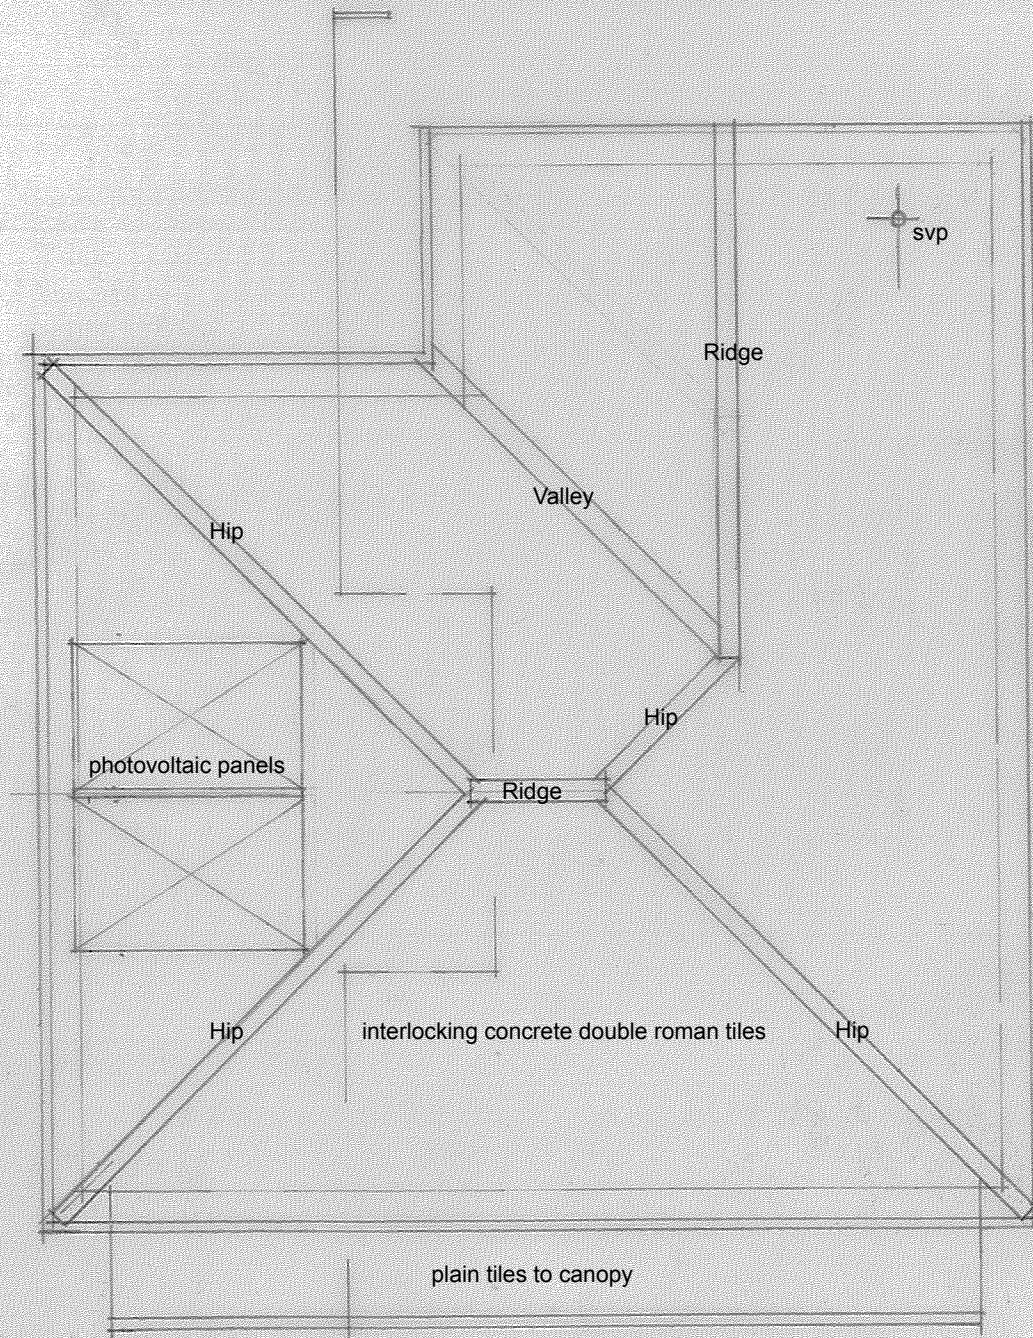

ROOF PLAN
SCALE 1/50

No 16

NEW DETACHED DWELLING
16 SPRINGFIELD ROAD
MANGOTSFIELD
BS16 9BN
 SCALE 1/50 @ A3 SIZE
DWG NO 2242/02

Cox Architectural Consultancy Ltd
 50 Howes Close
 Barrs Court, Warmley
 Bristol BS30 8SB
 Tel - 0117 9672363
 cox572@btinternet.com