





NOTES:

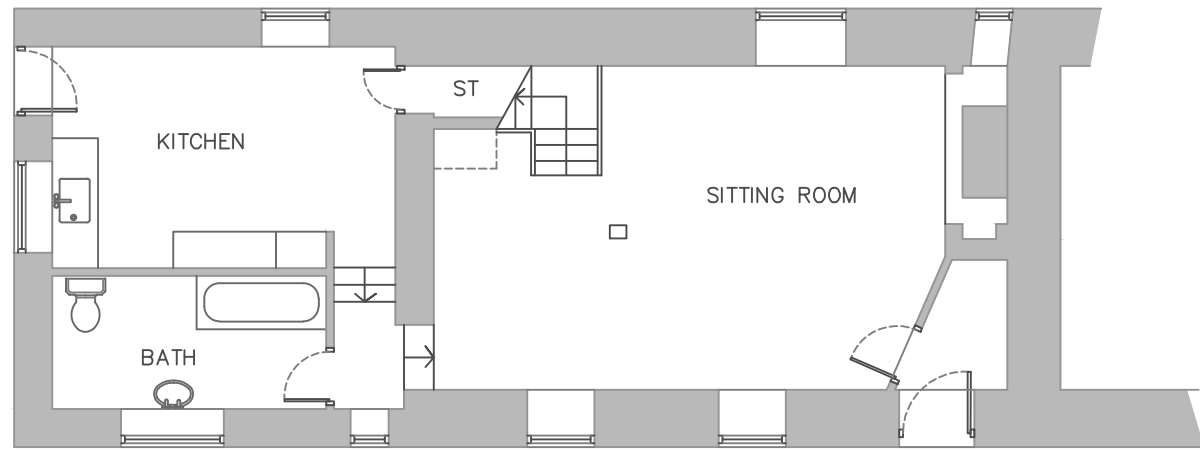

EXISTING GROUND FLOOR PLAN

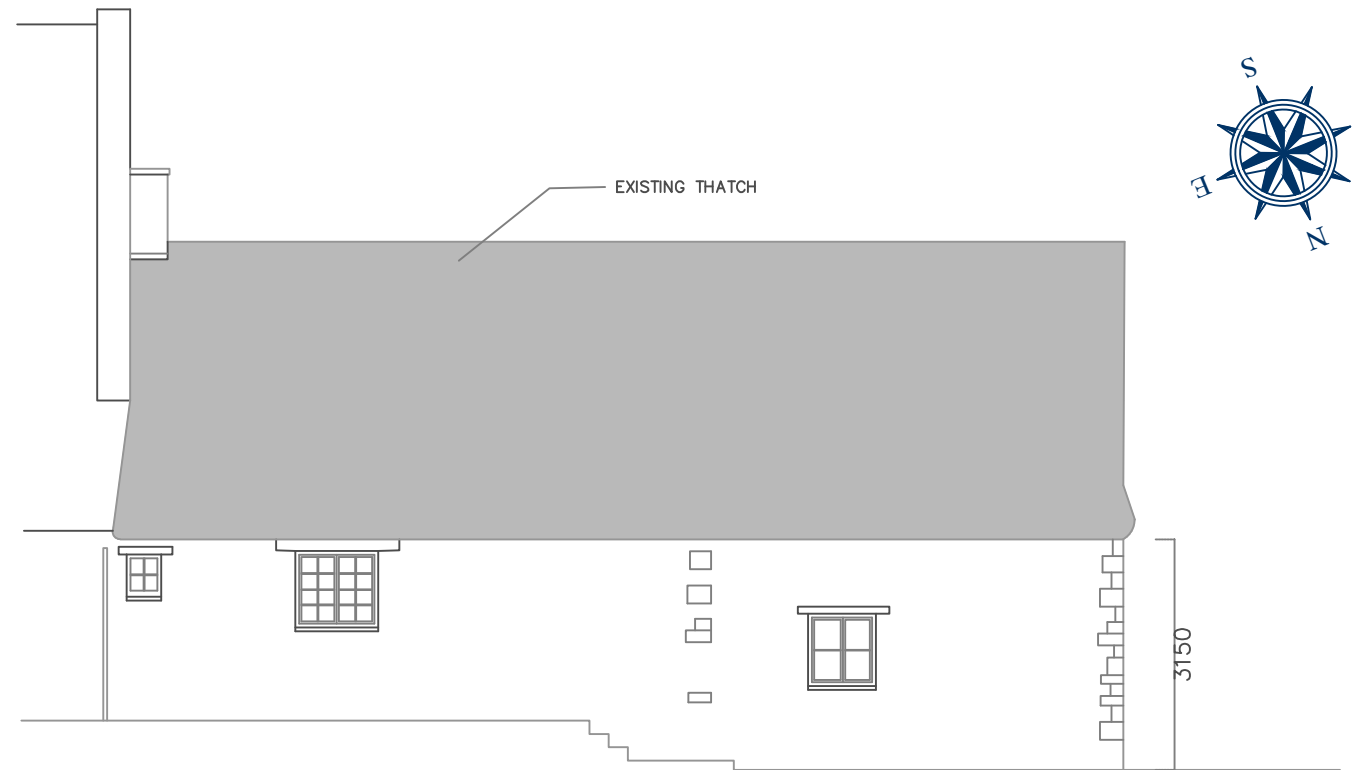

EXISTING WEST ELEVATION

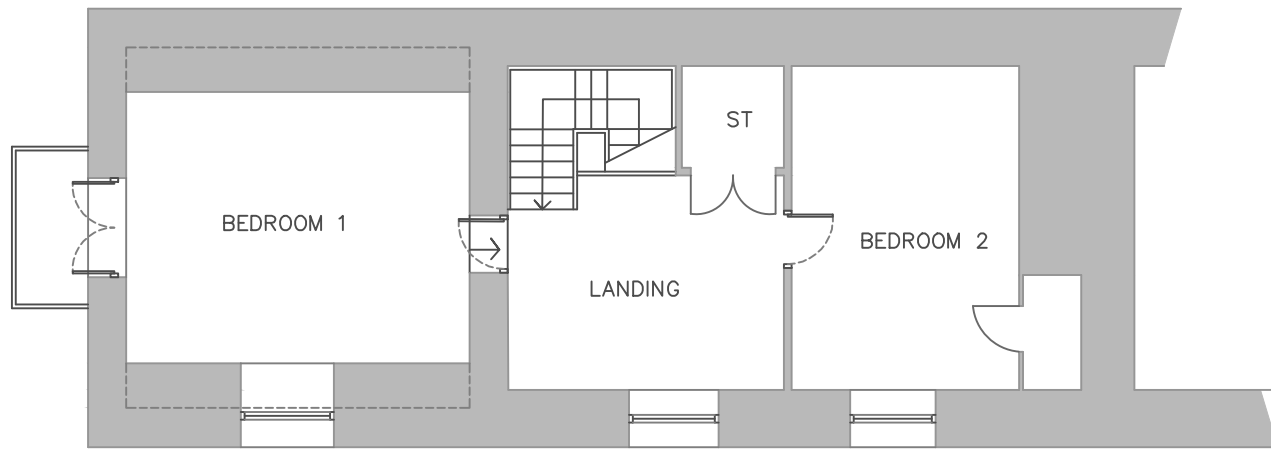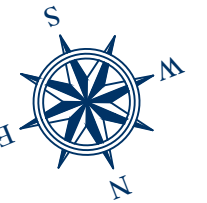


EXISTING FIRST FLOOR PLAN



EXISTING EAST ELEVATION



EXISTING SOUTH ELEVATION

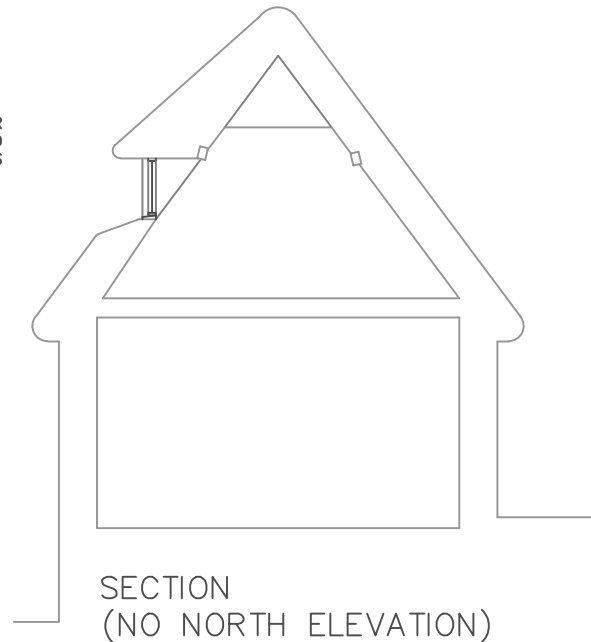

SECTION (NO NORTH ELEVATION)

PROJECT	NENE COTTAGE, WADENHOE
DRAWING	P-02- EXISTING CONDITIONS
SCALE	1:100 @A1
DATE	SEPT 21
NOTE: DO NOT SCALE OFF THIS DRAWING, APART FROM FOR THE PURPOSES OF PLANNING APPLICATION. USE ONLY DIMENSIONS SHOWN. IF IN DOUBT ASK.	
NOTE: IF DRAWING PRINTED @ A3: SCALE TO BE: 1:200	