



15x Amelanchier arborea 'Robin Hill'
4m tall, 2m wide, 30cm girth, container size: 50cm (at time of planting) soil: acidic, clay, well drained



● Laurel (*Prunus Laurocerasus rotundifolia*)
1.5m tall at planting
20 litre pot
248 x plants in total
planted at 1m distances
Supplied by: Sea Grave Nurseries



Lavender bed
Munstead English Lavender - *Lavandula angustifolia* 'Munstead'
Grown from seeds



L Grassed Lawn
Any grassless areas to be filled with new grass



● Daphne 'Eternal Fragrance' *Daphne x transatlantica* 'Blafra'
Total number of plants: 34
Width: 40cm
Height: 30cm
Container Size: 2 litre



● Euonymus japonicus 'White Spire'
Total number of plants: 12
Width: 50cm
Height: 70cm
Container Size: 7.5 litre



● Aucuba japonica *Crotonifolia* - Evergreen Japanese Variegated spotted Laurel
Total number of plants: 21
Width: 70cm
Height: 60cm
Container Size: 10 litre



● Buxus sempervirens Box
Total number of plants: 10
Width: 40cm
Height: 55cm
Container Size: 4 litre



● Common foxglove *Digitalis purpurea*
Total number of plants: 37
Width: 40cm
Height: 60cm
Container Size: 5 litre



● Guelder rose *Viburnum opulus*
Total number of plants: 19
Width: 70cm
Height: 55cm
Container Size: 10 litre




● Common honeysuckle *Lonicera periclymenum*
Total number of plants: 8
Width: 70cm
Height: 60cm
Container Size: 10 litre



● Common yarrow *Achillea millefolium*
Total number of plants: 54
Width: 30cm
Height: 30cm
Container Size: 2 litre

1 LANDSCAPING PLAN SOUTHERN AREA
1:500 @ A3

2nd Floor
Stanmore House
15 - 19 Church Road
Stanmore
Middlesex HA7 4AR
T: 020 8954 5731
F: 020 8954 9279
E: info@jaspargroup.co.uk

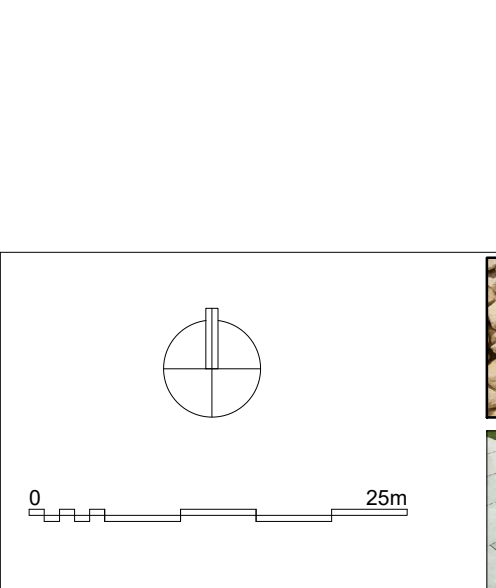

G Derbyshire Gold 10-20mm
Colour: Buff colour that darkens when wet
Shape: Angular gravel
Material: Dolomitic Limestone
Supplied by Stone Warehouse

S Dove Grey Limestone 600X900 Calibrated & Sawn Edge
Colour: Dove Grey
Texture: Riven with Sawn edges
Material: Limestone
Supplied by Paving Stones Direct

Rev	Description	Date
All dimensions and levels to be checked on site by contractor prior to preparation of shop drawings and commencement of work on site. Do not reproduce without consent.		
This drawing and the design is the copyright and property of Jaspargroup and may not be used in part or in whole without prior written consent.		
This drawing is to be read in conjunction with all relevant consultants and/or specialist's drawings/documents and any discrepancies or variations are to be notified to Jaspargroup before the affected work commences.		
PROJECT: Fawkhm Manor Hospital Manor Lane Fawkhm Kent, DA3 8ND		
DRAWING: Hard and Soft Landscaping Plan Southern Area		
DWN: DS	CKD: -	DATE: 17/09/21
SCALE: 1:500 @ A3		STATUS: PLANNING
DWG NO: JM077_PL_1600		REV: -