




## 2 LANDSCAPING PLAN NORTHERN AREA 1:500 @ A3



**●** Laurel (*Prunus Laurocerasus rotundifolia*)  
1.5m tall at planting  
20 litre pot  
248 x plants in total  
planted at 1m distances  
Supplied by: Sea Grave Nurseries



**L** Grassed Lawn  
Any grassless areas to be filled with new grass

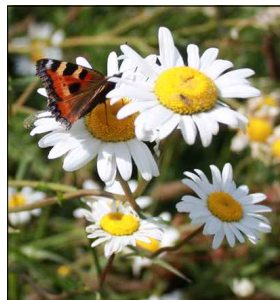

**M** Meadow  
Grown from wildflower seed mix using:  
All Things Bright and Beautiful  
Butterfly and Bees Wildflower Seeds



**Bluebell bed**  
Bluebells (*Hyacinthoides non-scripta*) and Whitebells (*Scilla Campanulata*)  
Grown from seeds



**Lavender bed**  
Munstead English Lavender - *Lavandula angustifolia* 'Munstead'  
Grown from seeds



**●** Common rush (*Juncus effusus*) Native Marginal  
50cm tall at planting  
1 litre pot  
27 x plants in total  
Supplied by: Wetland Plants



**●** Water Buttercup (*Ranunculus lingua grandiflora*) native Marginal plants  
40cm tall at planting  
2 litre pot  
27 x plants in total  
Supplied by: Wetland Plants



**●** Marsh Woundwort (*Stachys palustris*) (native) Marginal plants  
60cm tall at planting  
2 litre pot  
74 x plants in total  
Supplied by: Wetland Plants



**●** 17x *Prunus padus* 'Bird Cherry'  
4m tall, 2m wide, 30cm girth, container size: 50cm (at time of planting)  
soil: acidic, clay, well drained



**●** Common yarrow *Achillea millefolium*  
Total number of plants: 54  
Width: 30cm  
Height: 30cm  
Container Size: 2 litre



**●** 15x *Amelanchier arborea* 'Robin Hill'  
4m tall, 2m wide, 30cm girth, container size: 50cm (at time of planting)  
soil: acidic, clay, well drained

Rev	Description	Date

All dimensions and levels to be checked on site by contractor prior to preparation of shop drawings and commencement of work on site. Do not reproduce without consent.  
This drawing and the design is the copyright and property of Jaspur Group and may not be used in part or in whole without prior written consent.  
This drawing is to be read in conjunction with all relevant consultants and/or specialist's drawings/documents and any discrepancies or variations are to be notified to Jaspur Group before the affected work commences.

**PROJECT:**  
Fawkham Manor Hospital  
Manor Lane  
Fawkham  
Kent, DA3 8ND


**DRAWING:**  
Hard and Soft Landscaping Plan Northern Area

DWN:	CKD:	DATE:	STATUS:
DS	-	17/09/21	PLANNING

SCALE:	DWG NO:	REV:
1:500 @ A3	JM077_PL_1601	-



2nd Floor  
Stanmore House  
15 - 19 Church Road  
Stanmore  
Middlesex HA7 4AR  
T: 020 8954 5731  
F: 020 8954 9279  
E: info@jaspargroup.co.uk

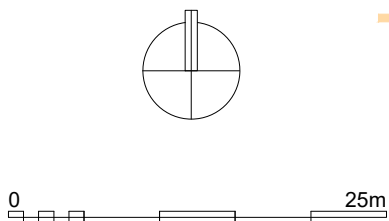

1,343sqm of Mitigation planting consisting of:  
2x Atlas cedar (*Cedrus atlantica*)  
1x English Oak (*Quercus robur*)  
1x Beech (*fagus sylvatica*)



**G** Derbyshire Gold 10-20mm  
Colour: Buff colour that darkens when wet  
Shape: Angular gravel  
Material: Dolomitic Limestone  
Supplied by Stone Warehouse



**S** Dove Grey Limestone 600X900 Calibrated & Sawn Edge  
Colour: Dove Grey  
Texture: Riven with Sawn edges  
Material: Limestone  
Supplied by Paving Stones Direct