


NOTES

Coordinates to National Grid (OSGB36)

Levels to Ordnance Datum Newlyn

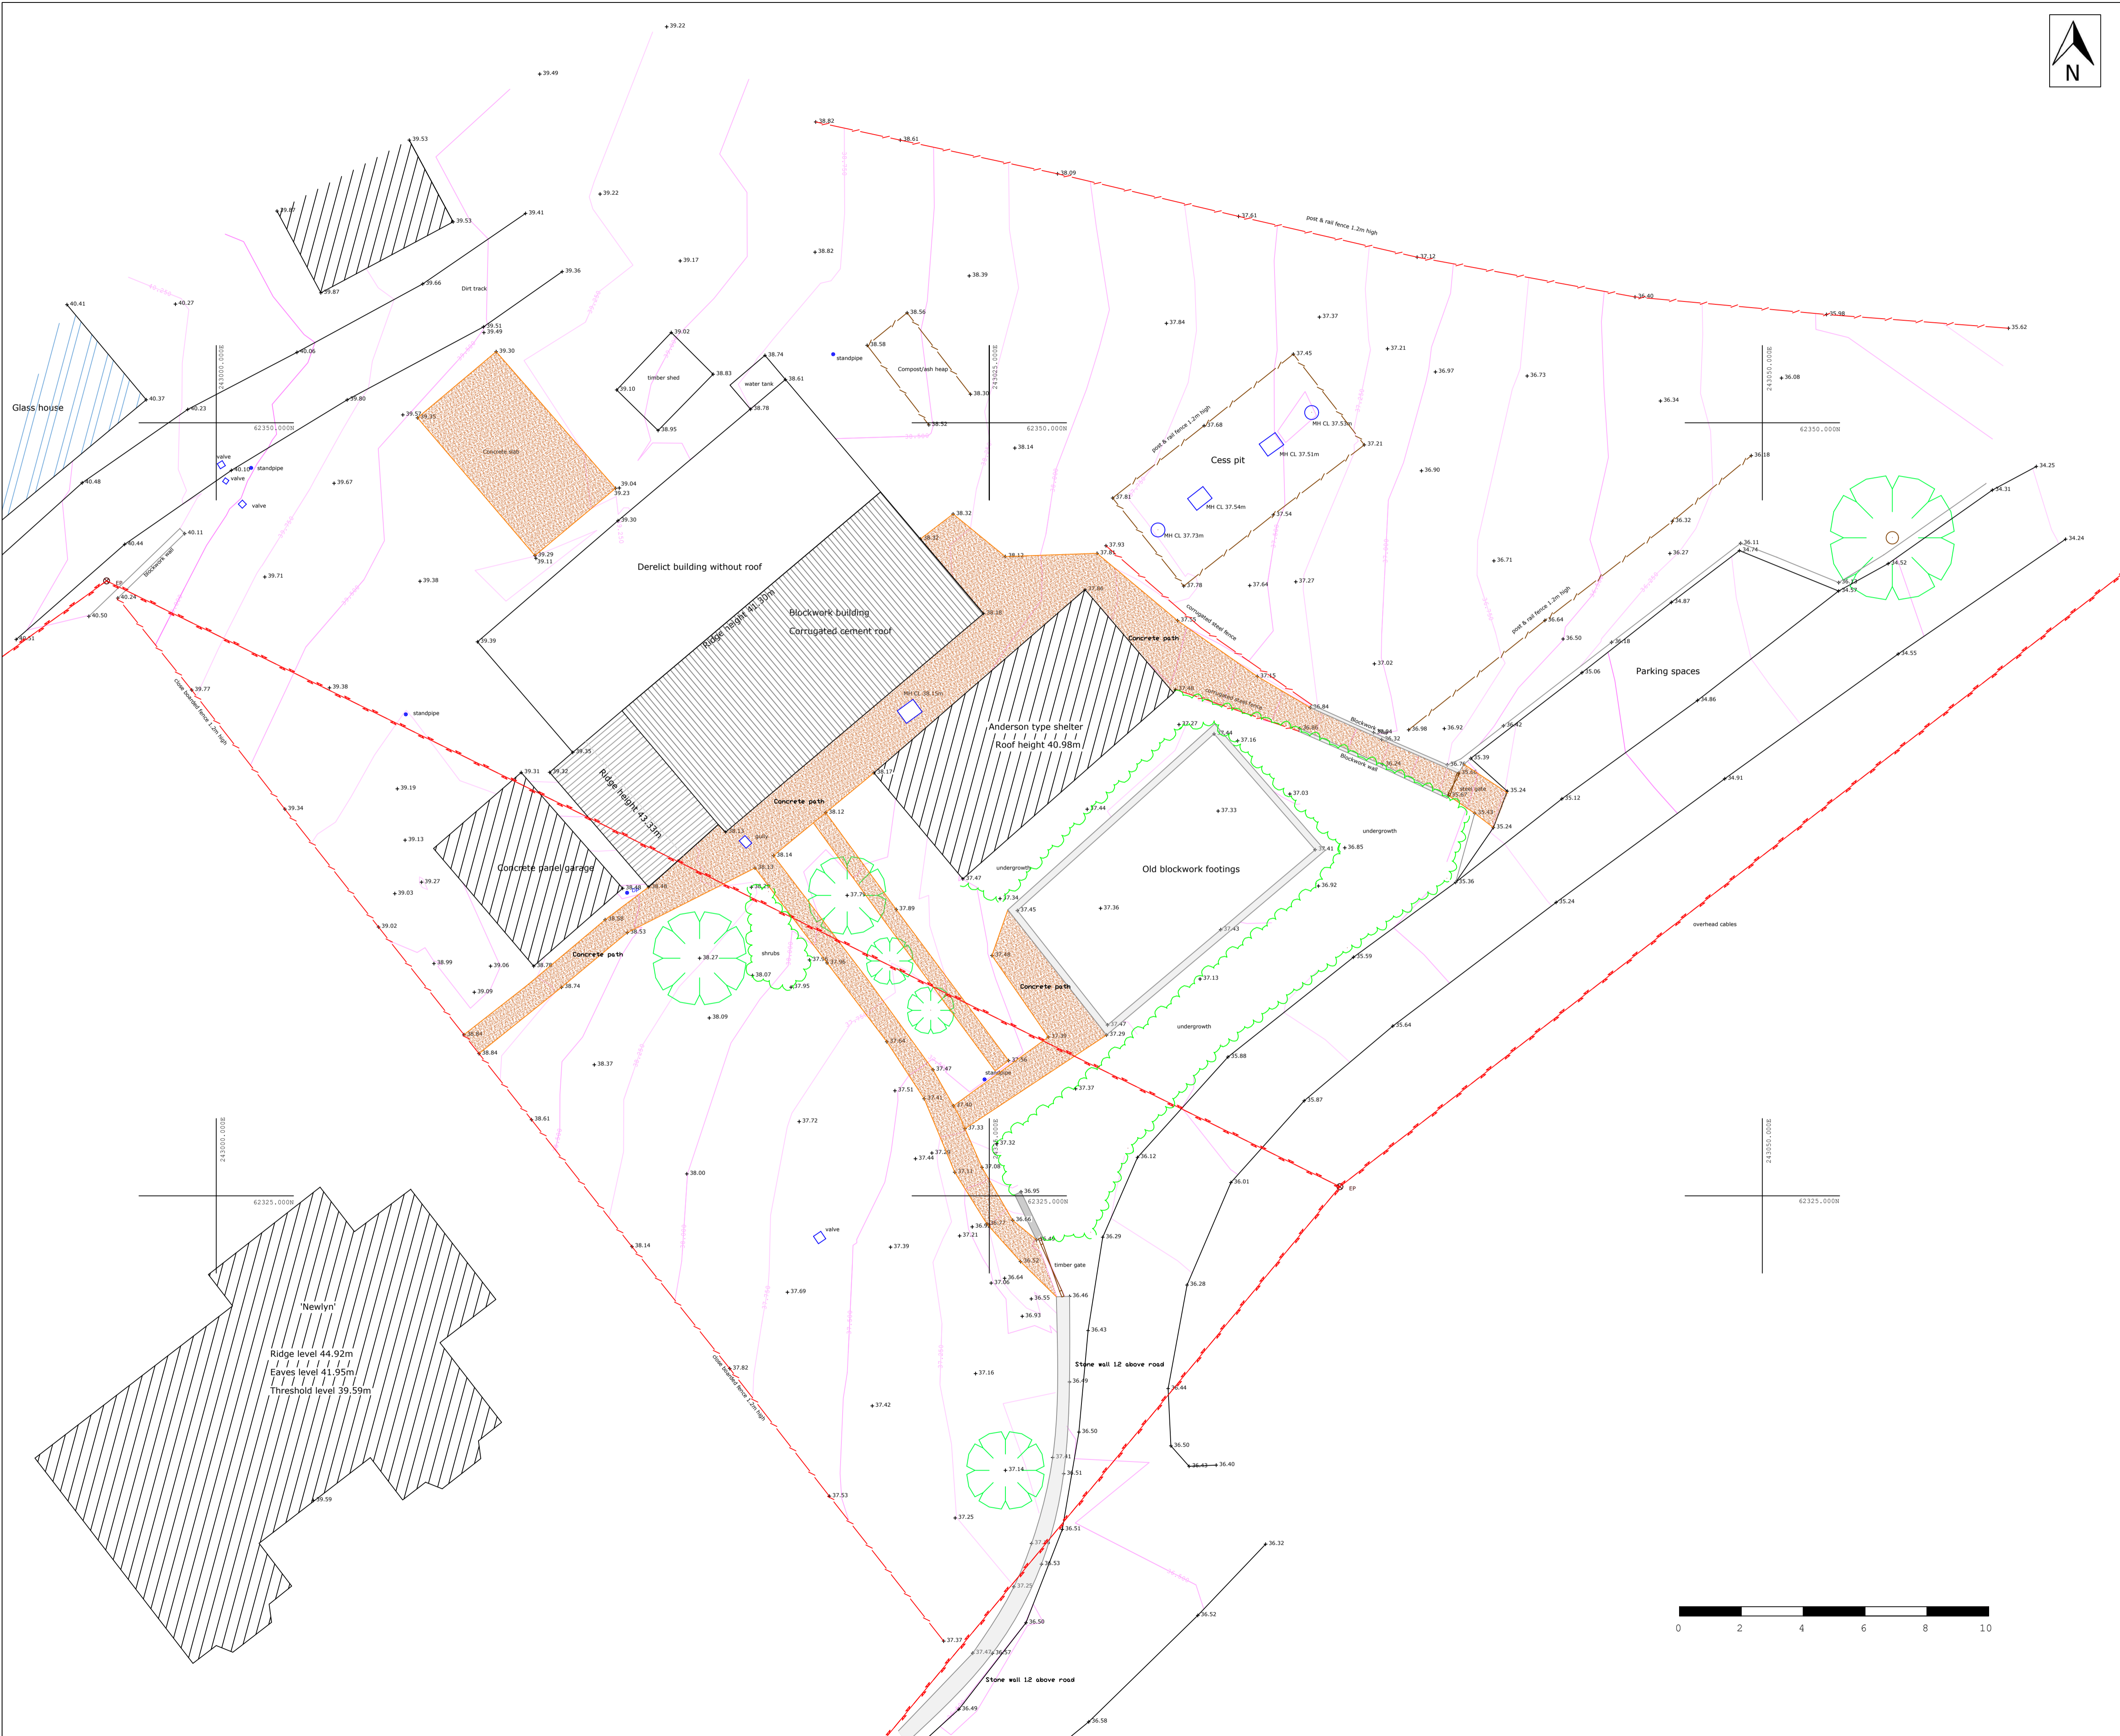

PROJECT
Church Lane, Landulph

TITLE
Site Survey

Survey Date
27/04/2021

CLIENT
Mr & Mrs K Prout

PROJECT No.
AC2104/CL01

DRAWING No.

SCALE
1:100 (@A1)

REVISION



Andy Crofts Engineering Surveys Ltd Registered Co. No. 4838978
Briar Cottage, Under Lane, Launceston, Cornwall PL15 8SN
email: enquiries@acesurveys.co.uk Tel: 01566 775206 Mob: 07971 877943