

SUNNYBANK FARM HOUSE, BRYNGWYN




EXISTING REAR ELEVATION



EXISTING SIDE ELEVATION



EXISTING FRONT ELEVATION

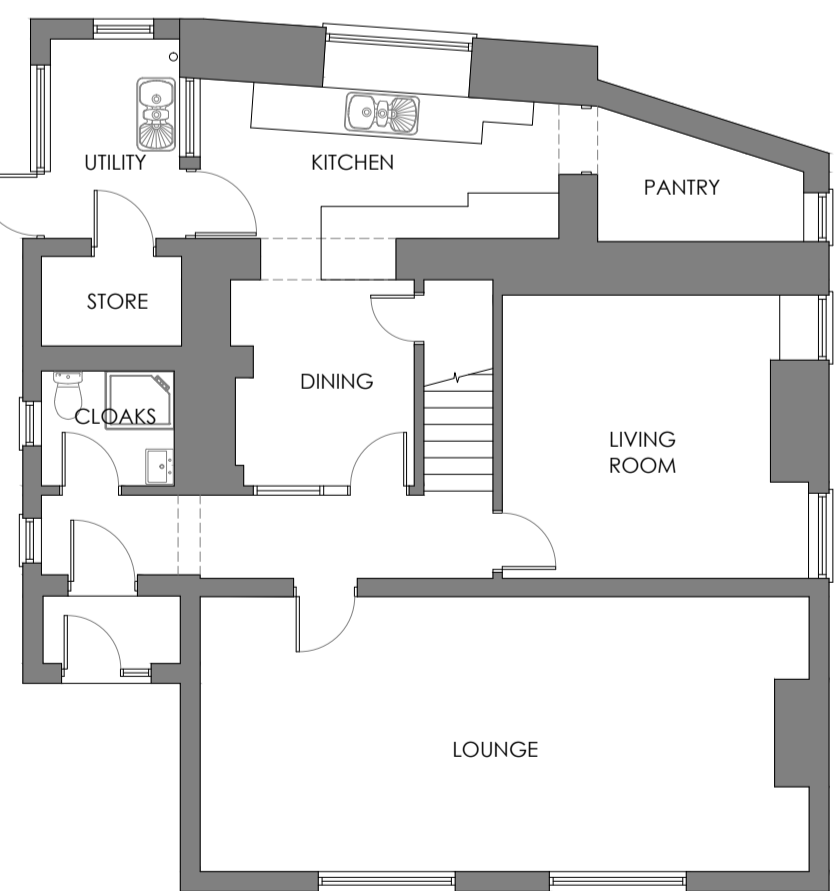

GROUND FLOOR PLAN




PROPOSED FRONT ELEVATION




PROPOSED SIDE ELEVATION



PROPOSED REAR ELEVATION

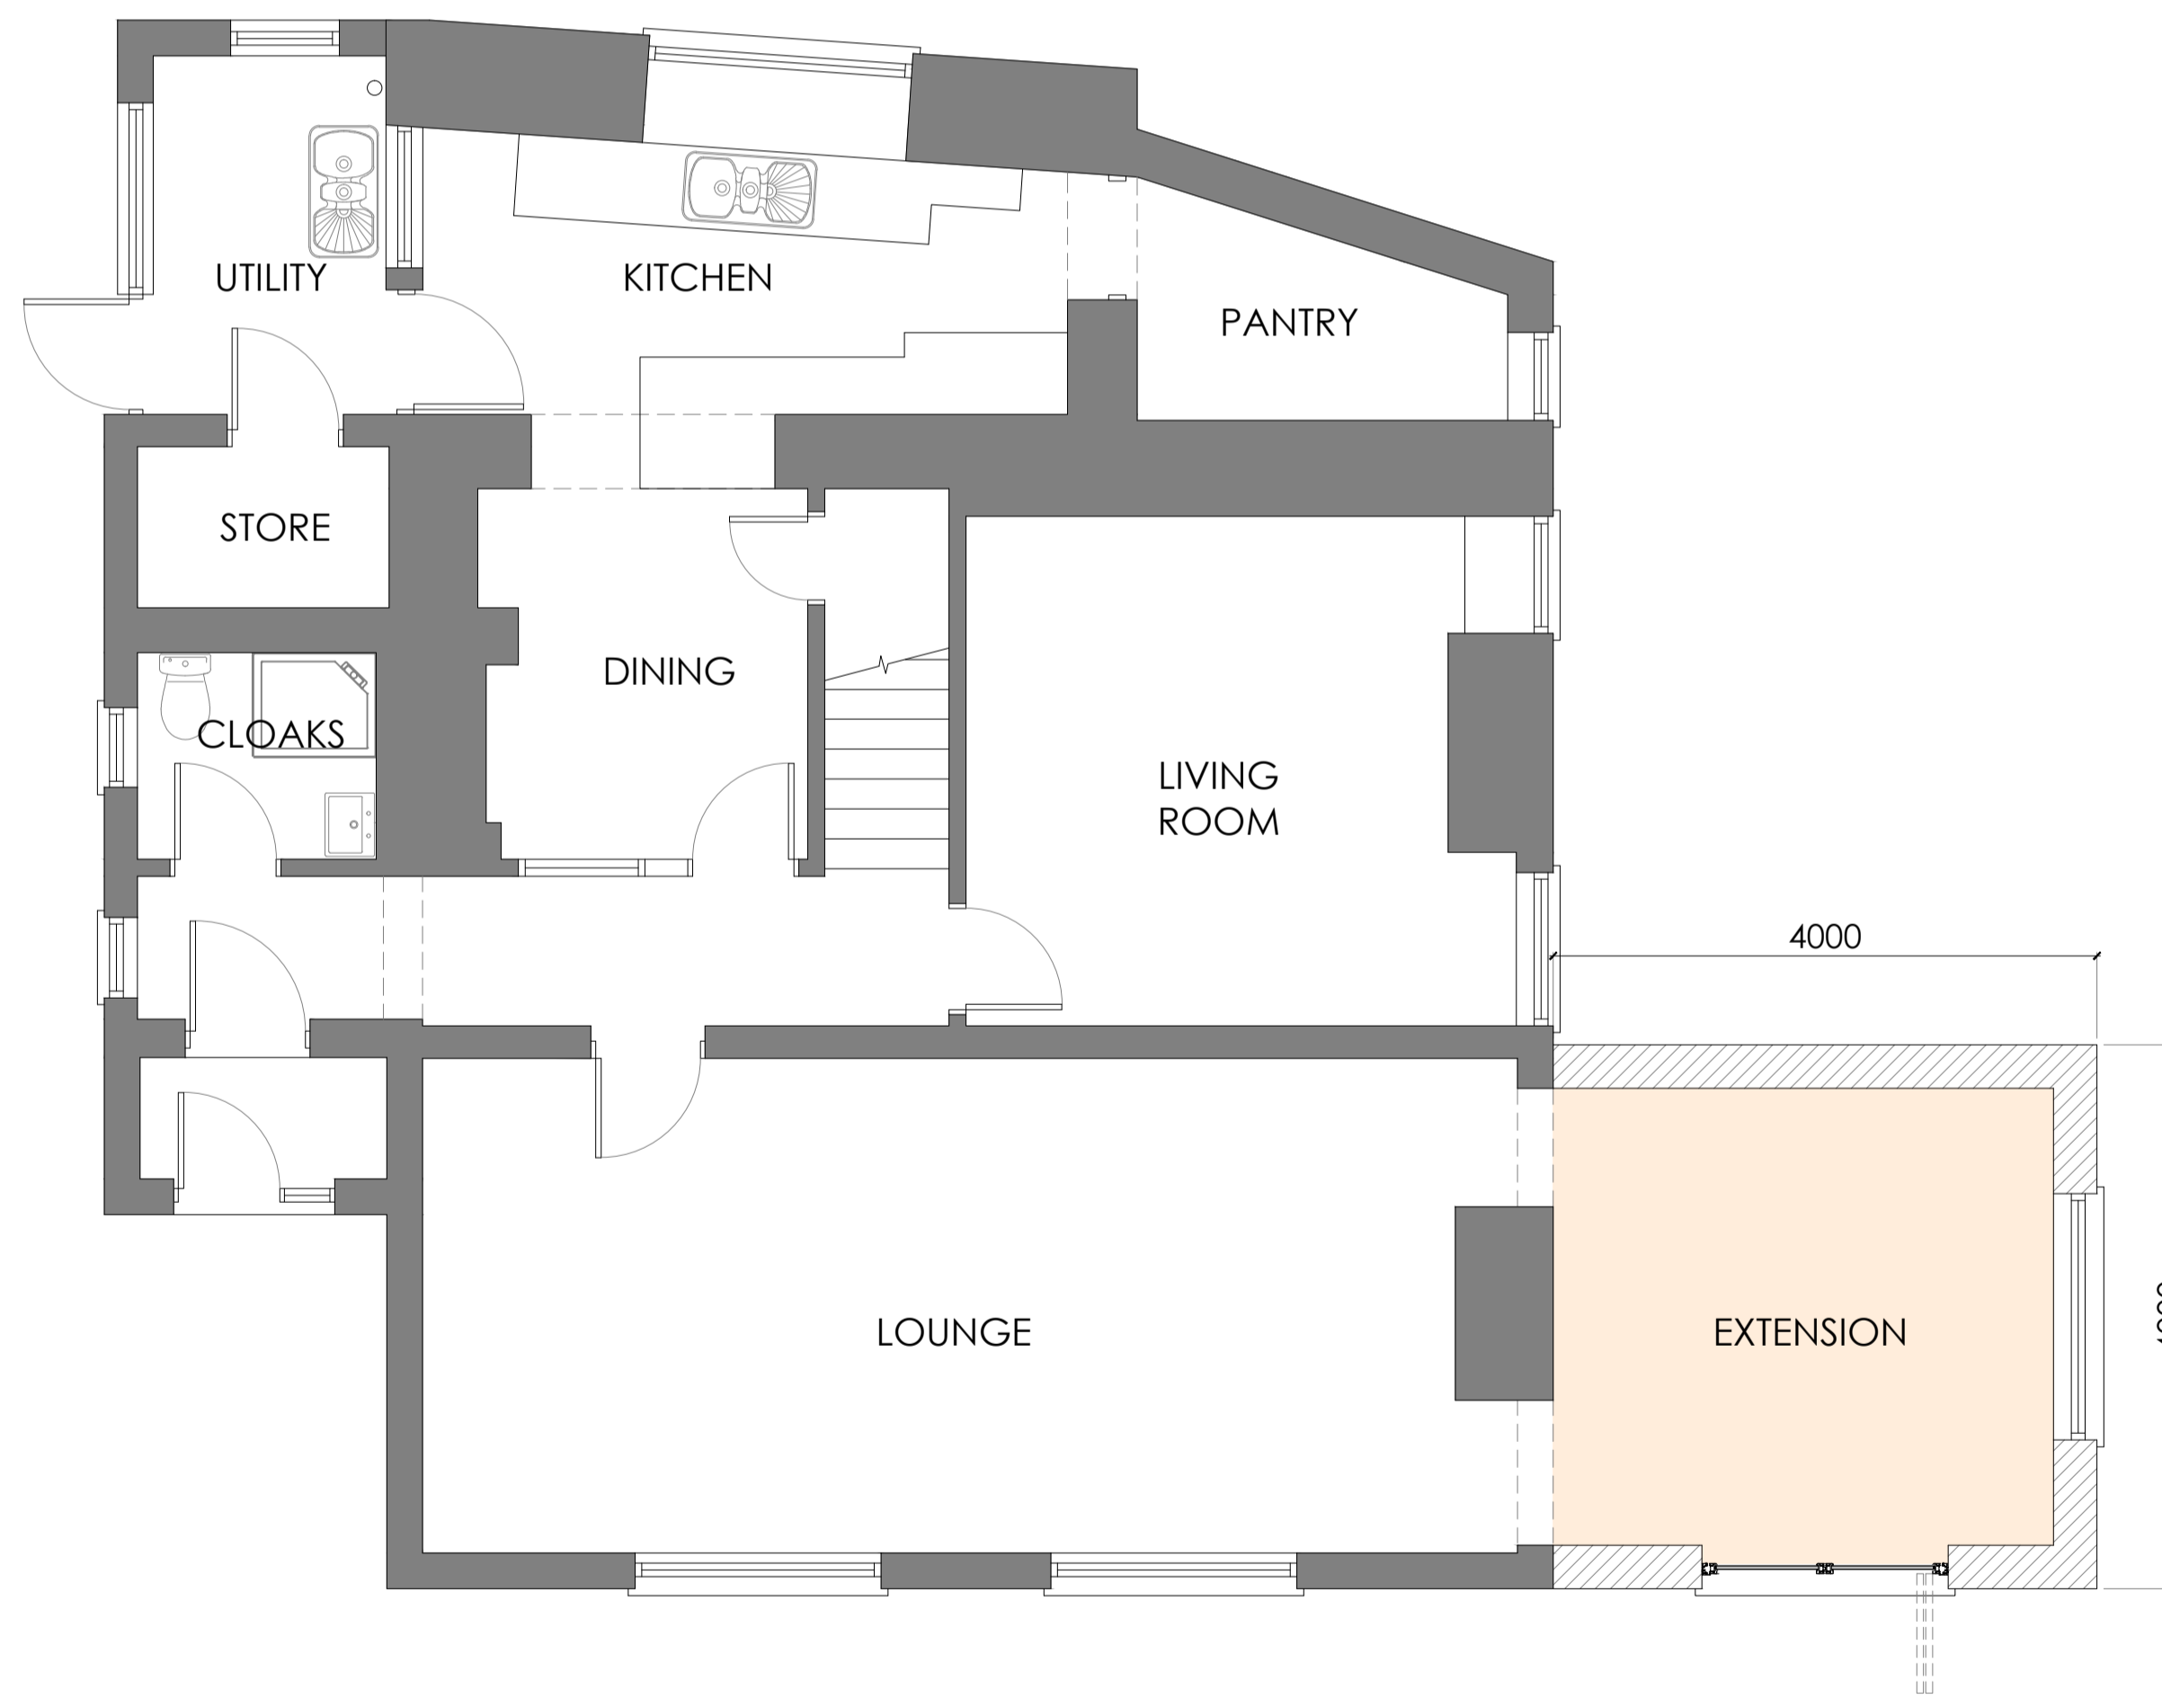

PROPOSED GROUND FLOOR PLAN

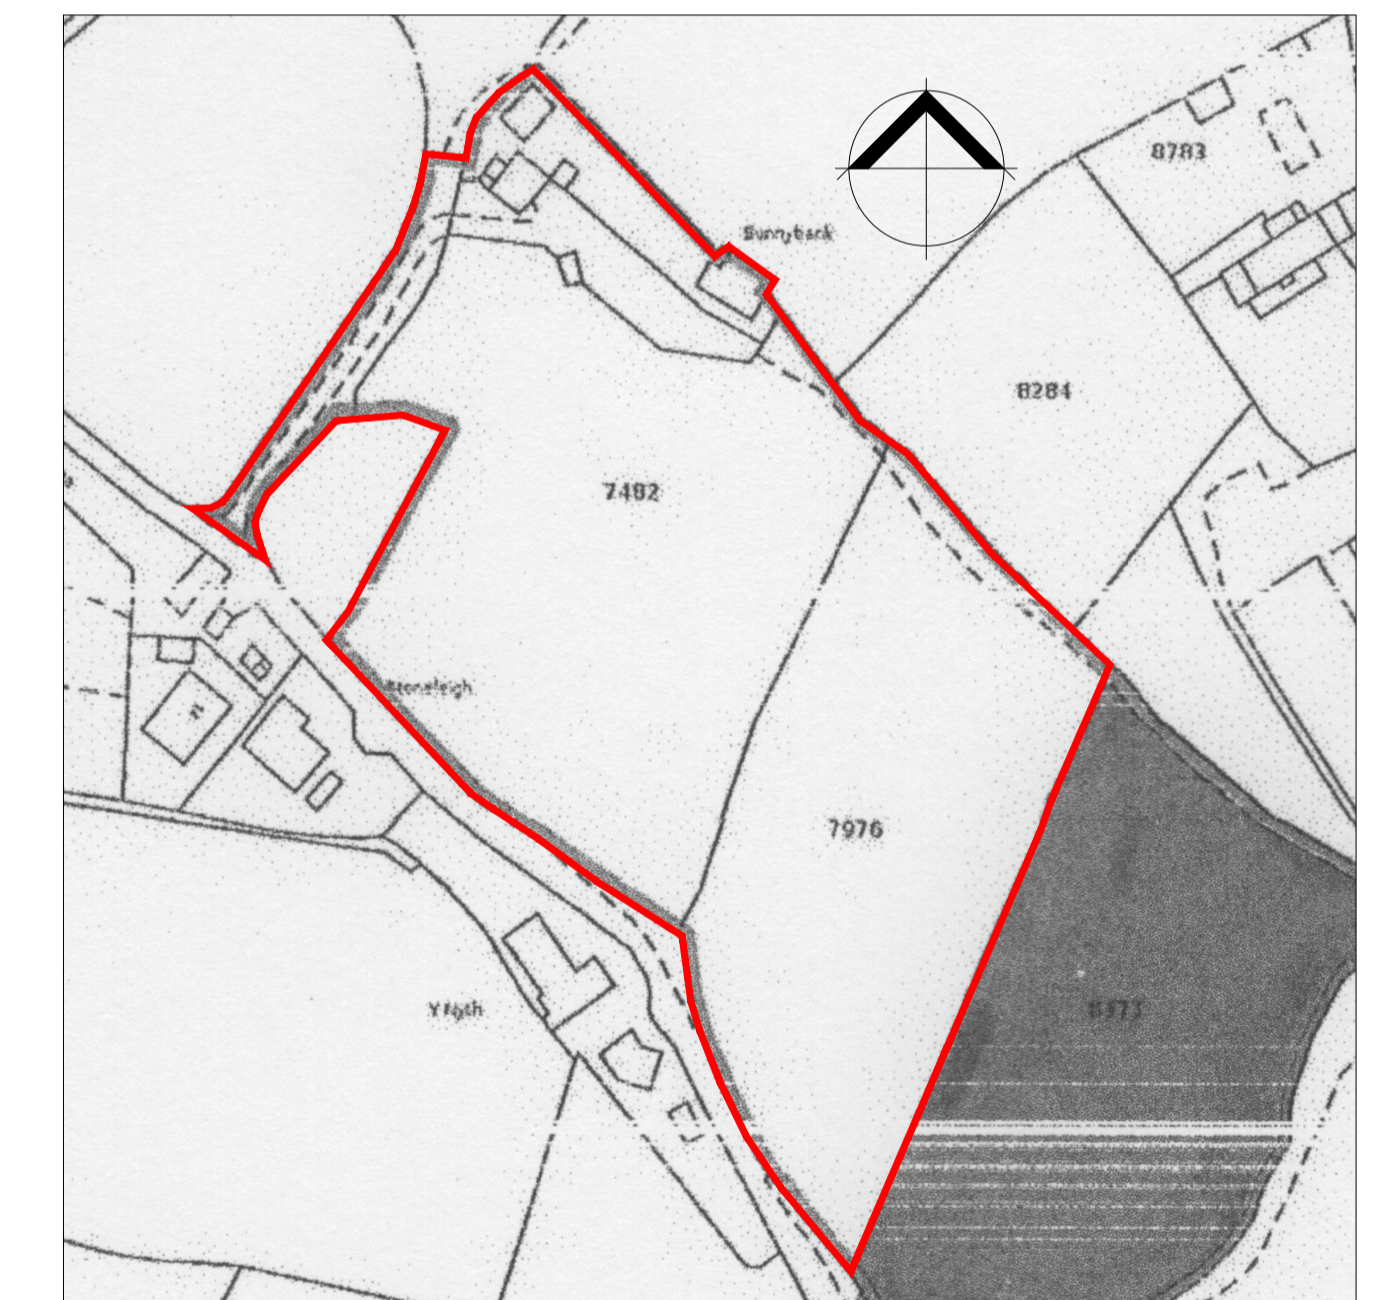

LOCATION PLAN (1:1250)

SCALE THIS DRAWING ONLY FOR PLANNING PURPOSES CHECK ALL DIMENSIONS ON SITE

This drawing is to establish design intent. The contractor is responsible for quantities, dimensions, verification of site conditions, compliance with contract documents for information that pertains to the fabrication processes or techniques of construction and for the co-ordination of work with all trades. The drawings are not to be scaled and all errors or omissions are to be reported to the designers.

Original drawing size A1
This drawing is a copy of the original.

Rev	Date	Description	By	Checked

Client	Ms. E. STUDLEY				
Project	ALTERATIONS AND EXTENSION TO SUNNYBANK FARMHOUSE, BRYNGWYN				
Title	PLANS AND ELEVATIONS AS PROPOSED		Scale	1:50/ 1:100 @ A1 (1:100 @ A3)	
Status	PLANNING	Drawn	LDG	Date	Sept. 2021
Job No	1526	Orig No	P05	Rev.	-

Architecture
architects
Room 17 Malpas Court, Oliphant Circle
Newport NP20 6AD. Tel: 01633 858 295