





PROPOSED REAR ELEVATION

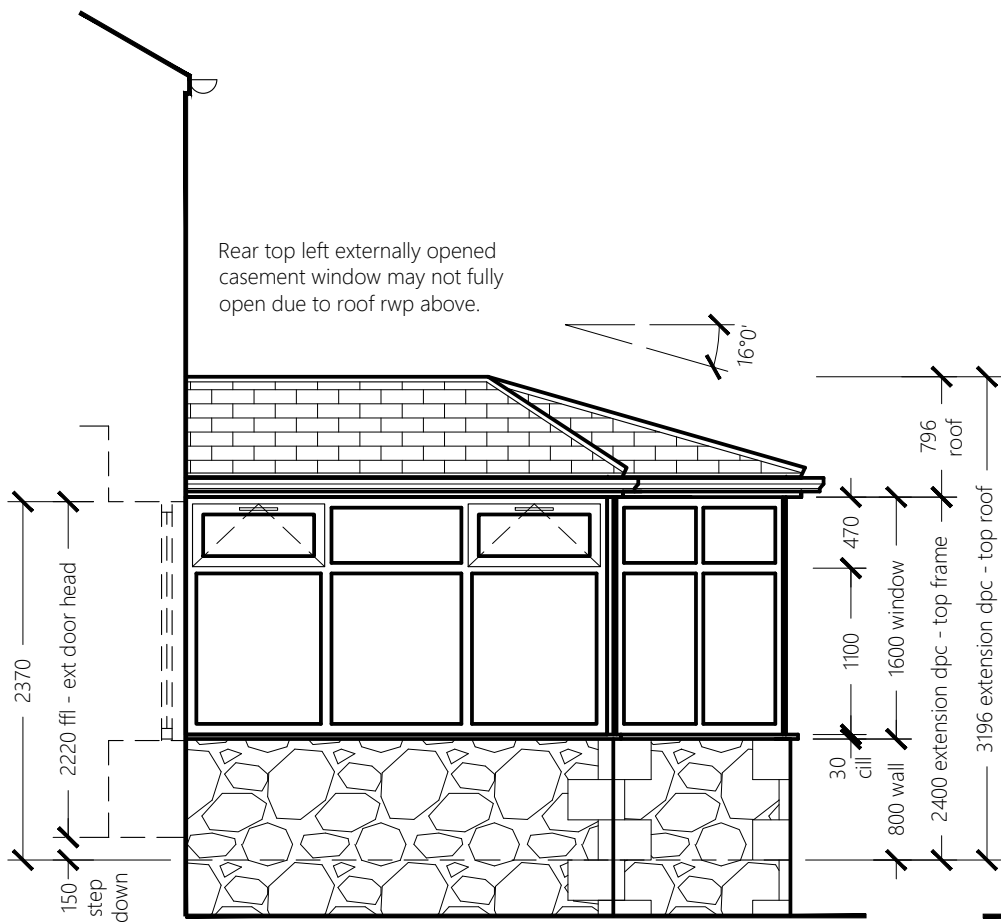

PROPOSED SIDE ELEVATION

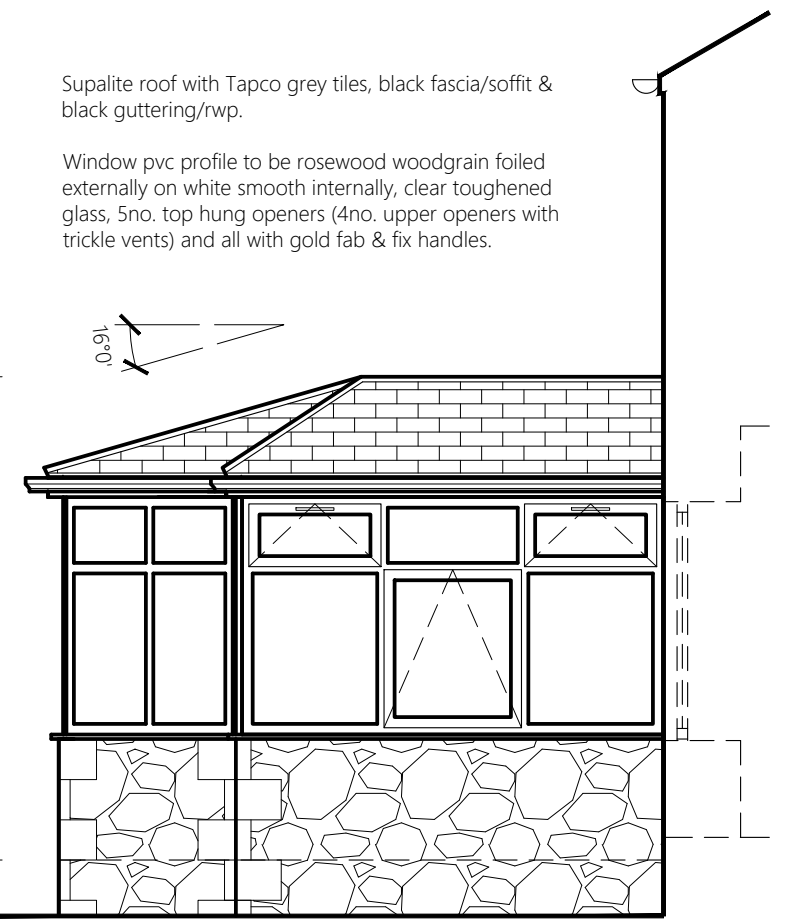

PROPOSED SIDE ELEVATION

Customer contract:
ES979 Clark
2 East Ord Farm Cottages,
Berwick,
TD15 2NS.
Customer approval signature:
Date:

Surveyor: P Greathead
Scale: 1:50

I can confirm that the surveyor has fully explained the drawing & specifications.
I am aware specification changes from my original sales contract will be detailed on a Contract Variation Order and may result in cost alterations.