


REV	NOTES	DATE	BY
X	Submitted to Planning	04.10.21	AM

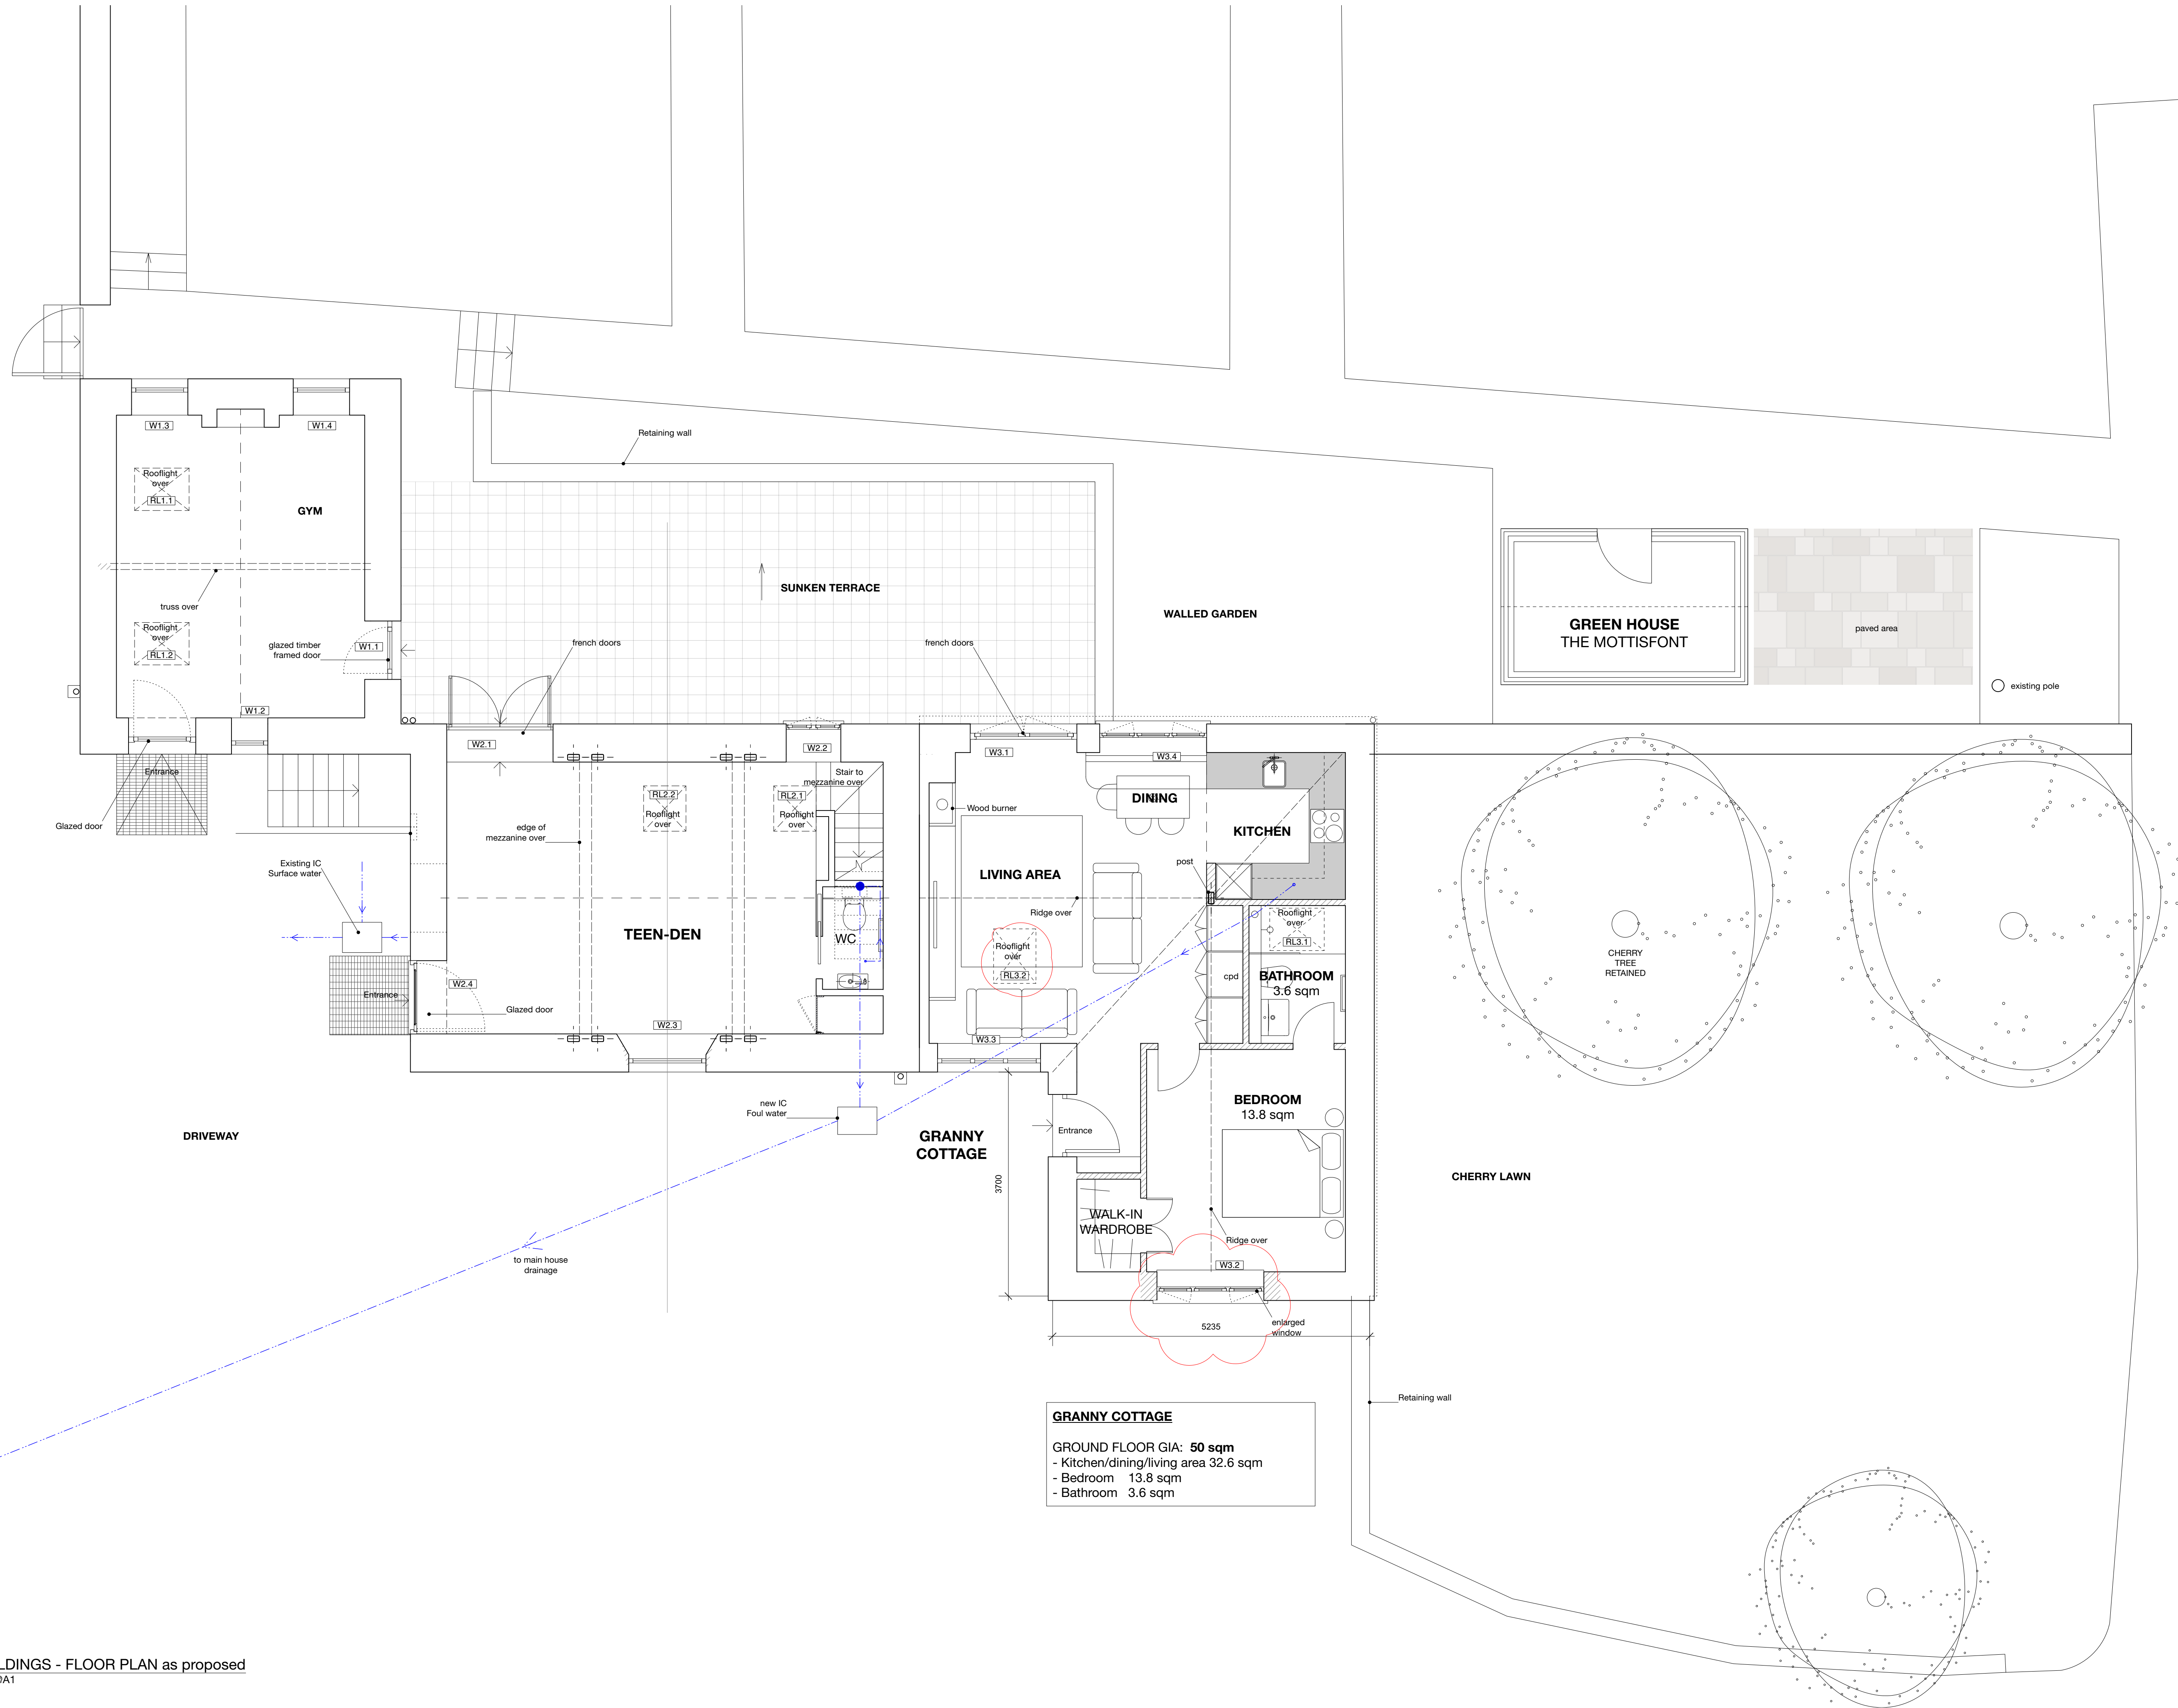

GRANNY COTTAGE
 GROUND FLOOR GIA: 50 sqm
 - Kitchen/dining/living area 32.6 sqm
 - Bedroom 13.8 sqm
 - Bathroom 3.6 sqm

New Construction