



LISTED BUILDING

HIPPED & GABLED SMITHY.



HIPPED AND GABLED MIX OF FARM BUILDINGS.




HIPPED AND GABLED SMITHY

LISTED BUILDING.

LOCAL EXAMPLES . HIPPED AND GABLED SINGLE STOREY FUNCTIONAL BUILDINGS.

REVISION	DRAWN	AUTH	DATE	CLIENT	DWG: NO:	REV
				J. DONALD	20/09/PH05	
				PROJECT APPLEBY'S, TONBRIDGE RD, CHIDDINGSTONE (CRUSWAY) TN11 8TH		
				DRAWING CONTENT PHOTOSHEET		
				EDMUND BYRNE AADip 2 New Cottages, Charcott, Kent TN11 8LJ etwbyrne@gmail.com tel 01892 870 058 m 07767 771 748	SCALE N/A	
					DRAWN N/A	AUTH OJB.
					DATE JULY 2021	

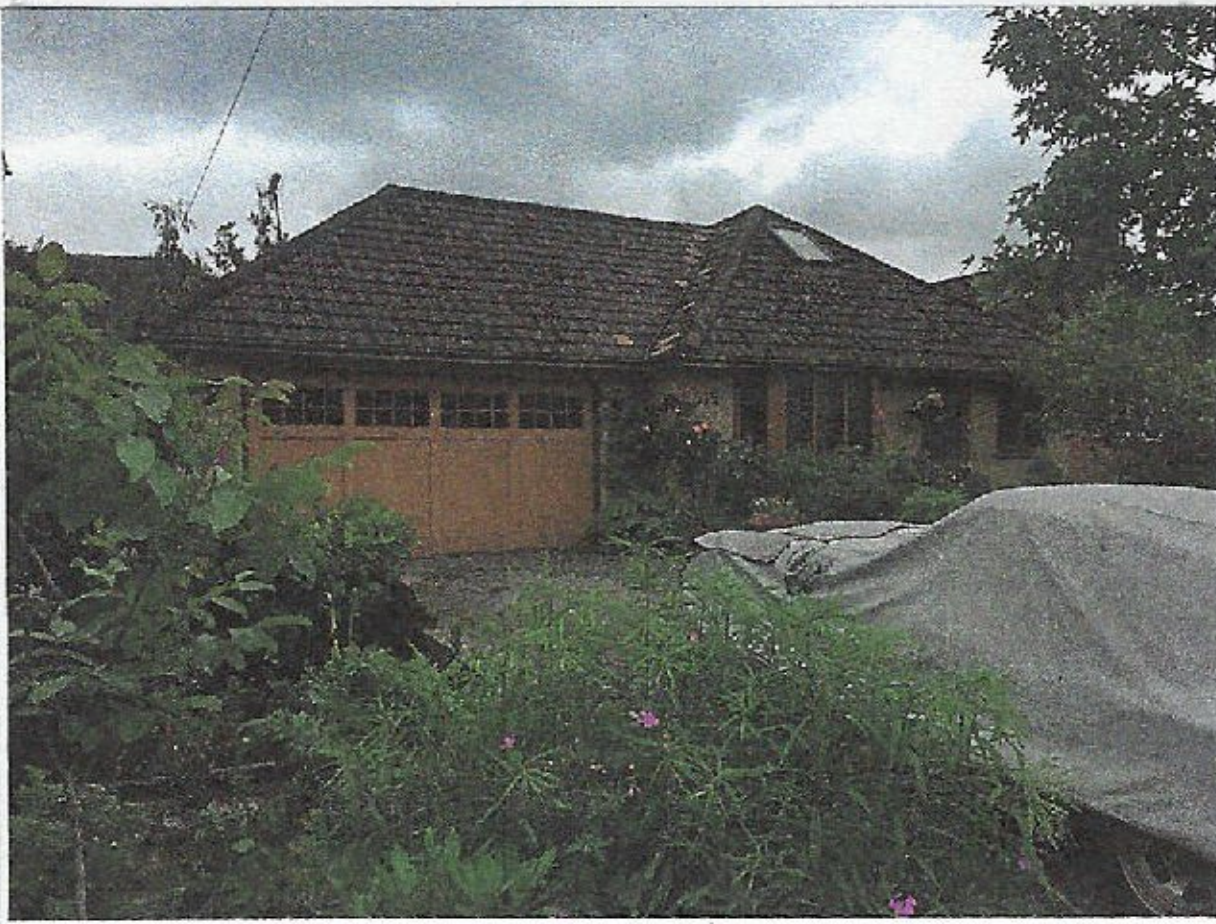

FULLY HIPPED
HEAVY EAVES
INAPPROPRIATE
MATERIALS.



CARLET CONVERSION
RESIDENTIAL FROM
REDUNDANT FARM



HIP AND GABLE
VERNAICULAR



FUNCTIONAL
RAIN SCREEN
UNTREATED VERTICAL BOARDING.



PLAIN CLAY TILES. EXPOSED RAFTER FEET.
HIPPED & GABLED ROOF
UNTREATED WEATHERBOARDING
WEARDEN CLAY PLINTH.

DETAIL & MATERIALS

REVISION	DRAWN	AUTH	DATE	CLIENT	PROJECT	DRAWING CONTENT	DWG. NO.	REV
				J. DONALD	APPLESYS, TONBRIDGE RD, CHIDDINGSTONE (BYSWAY) T11 8TH	PHOTOSHEET	20/09/PH06	
				EDMUND BYRNE AA Dip 2 New Cottages, Charcott, Kent TN11 8LJ etwbyrne@gmail.com tel 01892 870 058 m 07767 771 748			SCALE N/A	
							DRAWN N/A	AUTH <i>EB</i> DATE JULY 2021



1.8m Break wall - Detail.



1.8m Break wall



1.8m Hazel Wattle Panels



1.2m Post & Rail Fencing.

BOUNDARY TREATMENTS.

REVISION	DRAWN	AUTH	DATE	CLIENT	DWG: NO:	REV
				J. DONALD	20/09/PH07	
				APPLESYS, TONBRIDGE RD, CHIDDINGSTONE (BUSHWAY TUNNELL 8TH)		
				EDMUND BYRNE AA Dip 2 New Cottages, Charcott, Kent TN11 8LJ etwbyrne@gmail.com tel 01892 870 058 m 07767 771 748	SCALE N/A	
					DRAWN N/A	AUTH <i>EB</i>
					DATE JULY 2021	