



REVISION	DRAWN	AUTH	DATE	CLIENT
				J. DONALD.
				PROJECT: APPLEBY'S CHIDDINGSTONE CAUSEWAY TN11 8JH
				DRAWING CONTENT: SITE EAST PLAN AS EXISTING
				DWG: NO: 20/09/SYM1
				EDMUND BYRNE AA Dip 2 New Cottages, Charcott, Kent TN11 8LJ etwbyrne@gmail.com tel 01892 870 058 m 07767 771 748
				SCALE: 1:200
				DRAWN: <i>ETW</i> AUTH: <i>ETW</i>
				DATE: May 2021

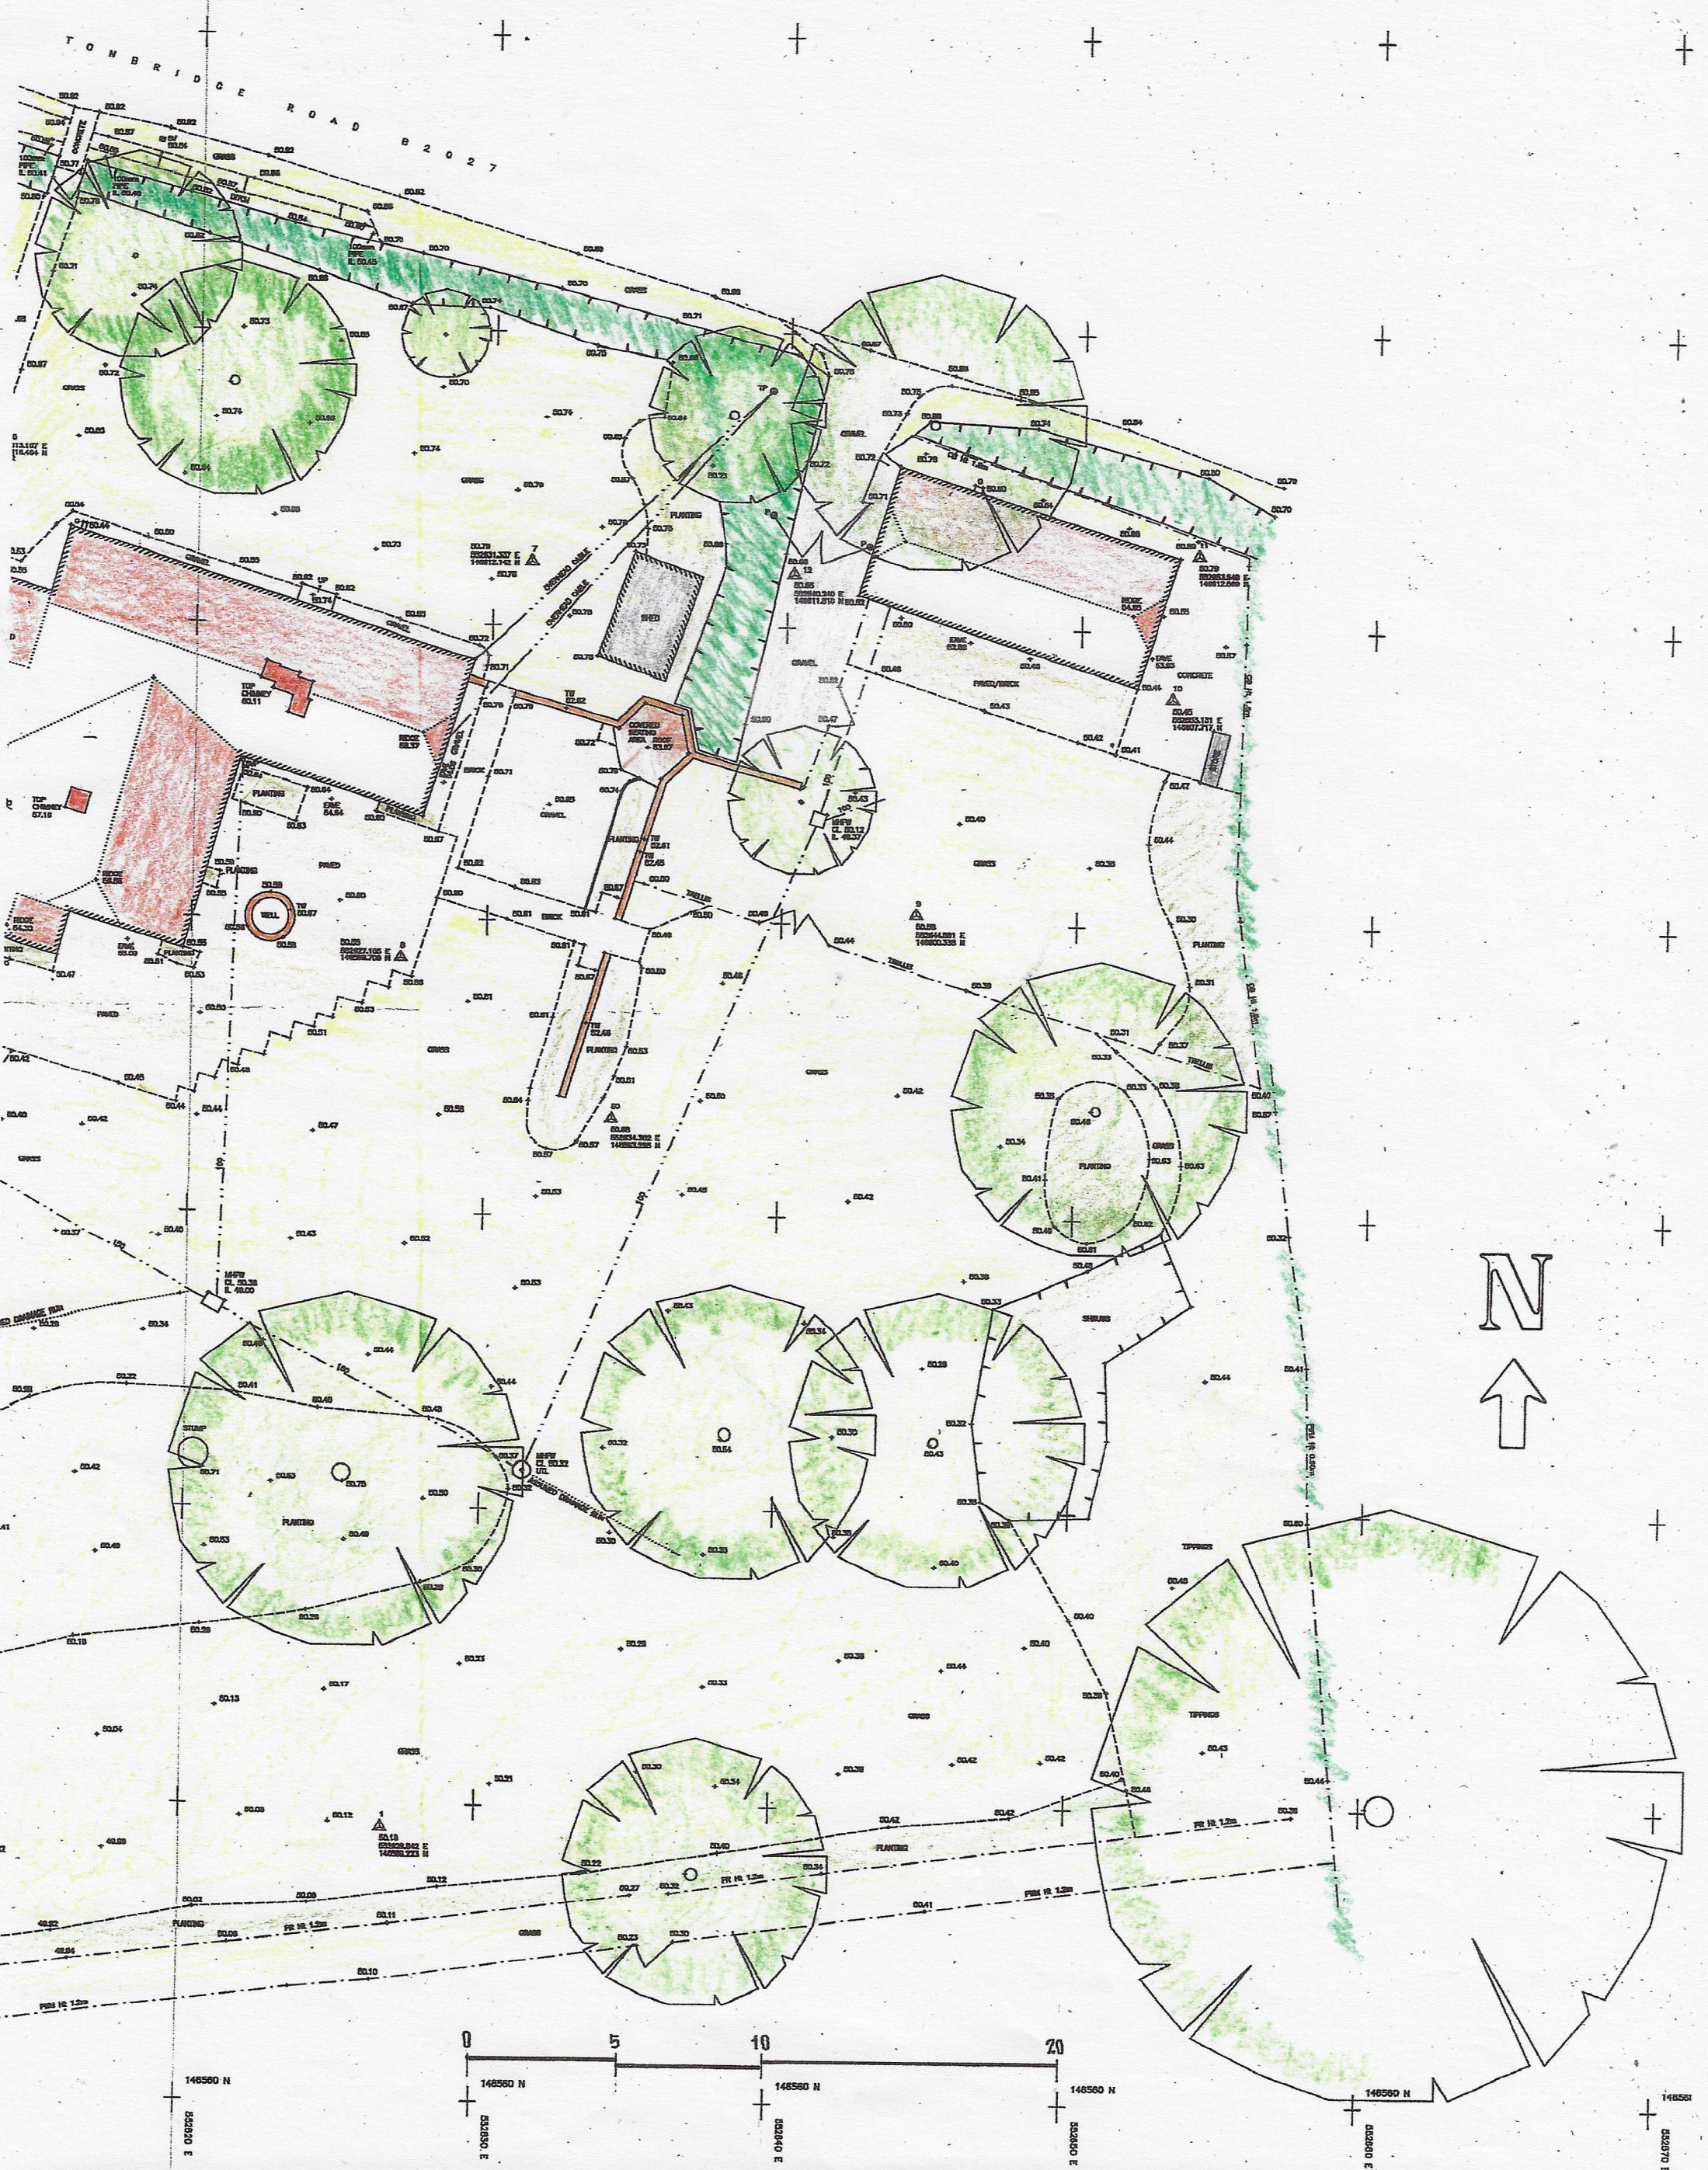

REVISION	DRAWN	AUTH	DATE	CLIENT
				J. DONALD.
				PROJECT APPLEBYS. CHIDDINGSTONE CAUSEWAY TN11 8JH
				DRAWING CONTENT SITE EAST PLAN AS EXISTING
				DWG: NO: 20/09/SYM1
				EDMUND BYRNE AA Dip
				2 New Cottages, Charcott, Kent TN11 8LJ
				etwbyrne@gmail.com
				tel 01892 870 058 m 07767 771 748
				SCALE 1:200
				DRAWN EMB AUTH EMB
				DATE May 2021