

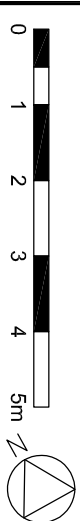


Notes:

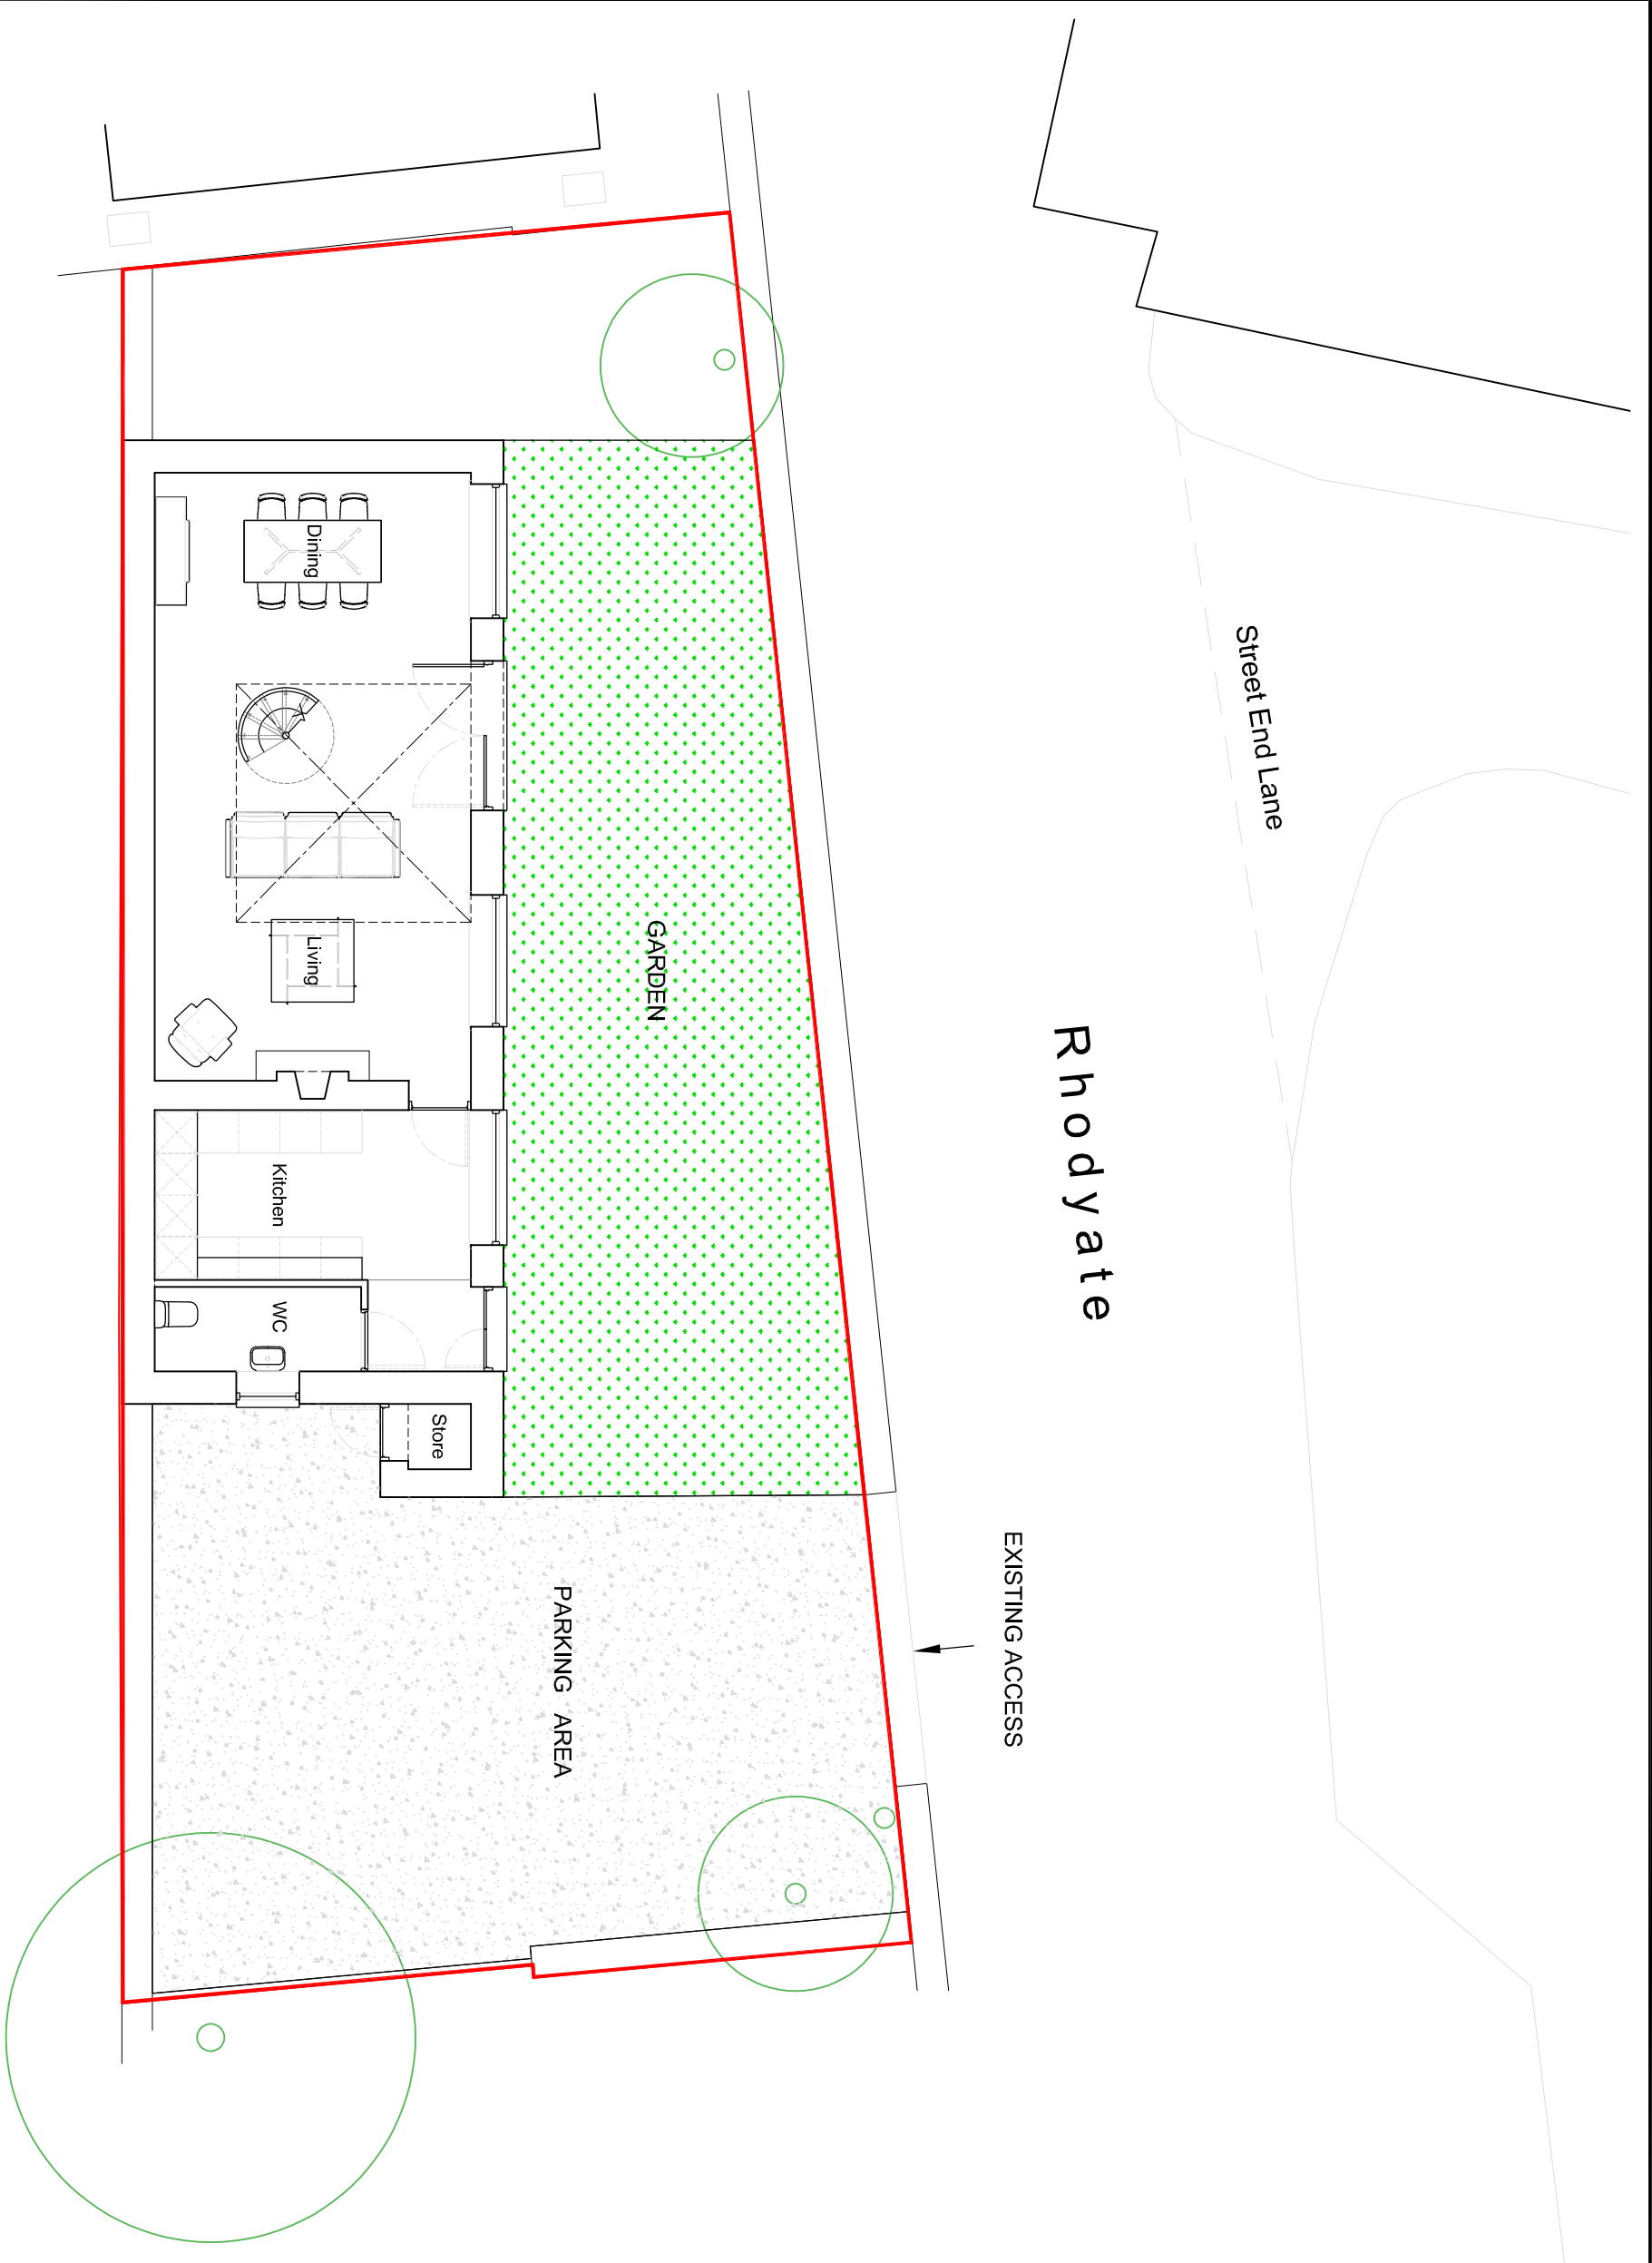

REVISION	DATE	AMENDMENT

ANY ORDINANCE SURVEY DATA USED IS BASED UPON THE ORDINANCE SURVEY MAP WITH THE SECTION OF THE SURVEY ORDNANCE SURVEY LICENSE NUMBER U00151.
NO RESPONSIBILITY CAN BE TAKEN FOR ANY RELIANCE BASED ON THE INFORMATION CONTAINED HEREIN.

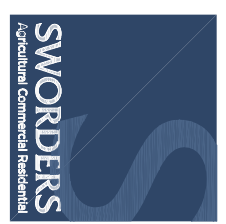

SURVEYORS PLANNERS ARCHITECTS
 LONGLANDS, HOLKHAM ESTATE, WELLS-NEXT-THE-SEA, NORFOLK, NR23 1SH
 Phone: (01328) 854400. E-mail: post@sworders.com

SCHEME:
THE FORGE
BLAGDON, BS40

TITLE:
PROPOSED
SITE LAYOUT

PAPER SIZE: A3L
 SCALE: 1:100
 DRAWN BY: RB
 CHECKED BY: LB

CLIENT NO. **WIL2264** DRAWING NO. **220296-PL-103** REVISION **/**