
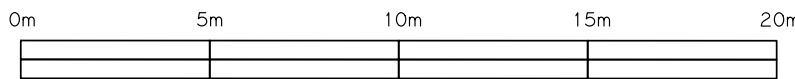


-2.30 Existing Spot Level  
 -2.30 Proposed Spot Level

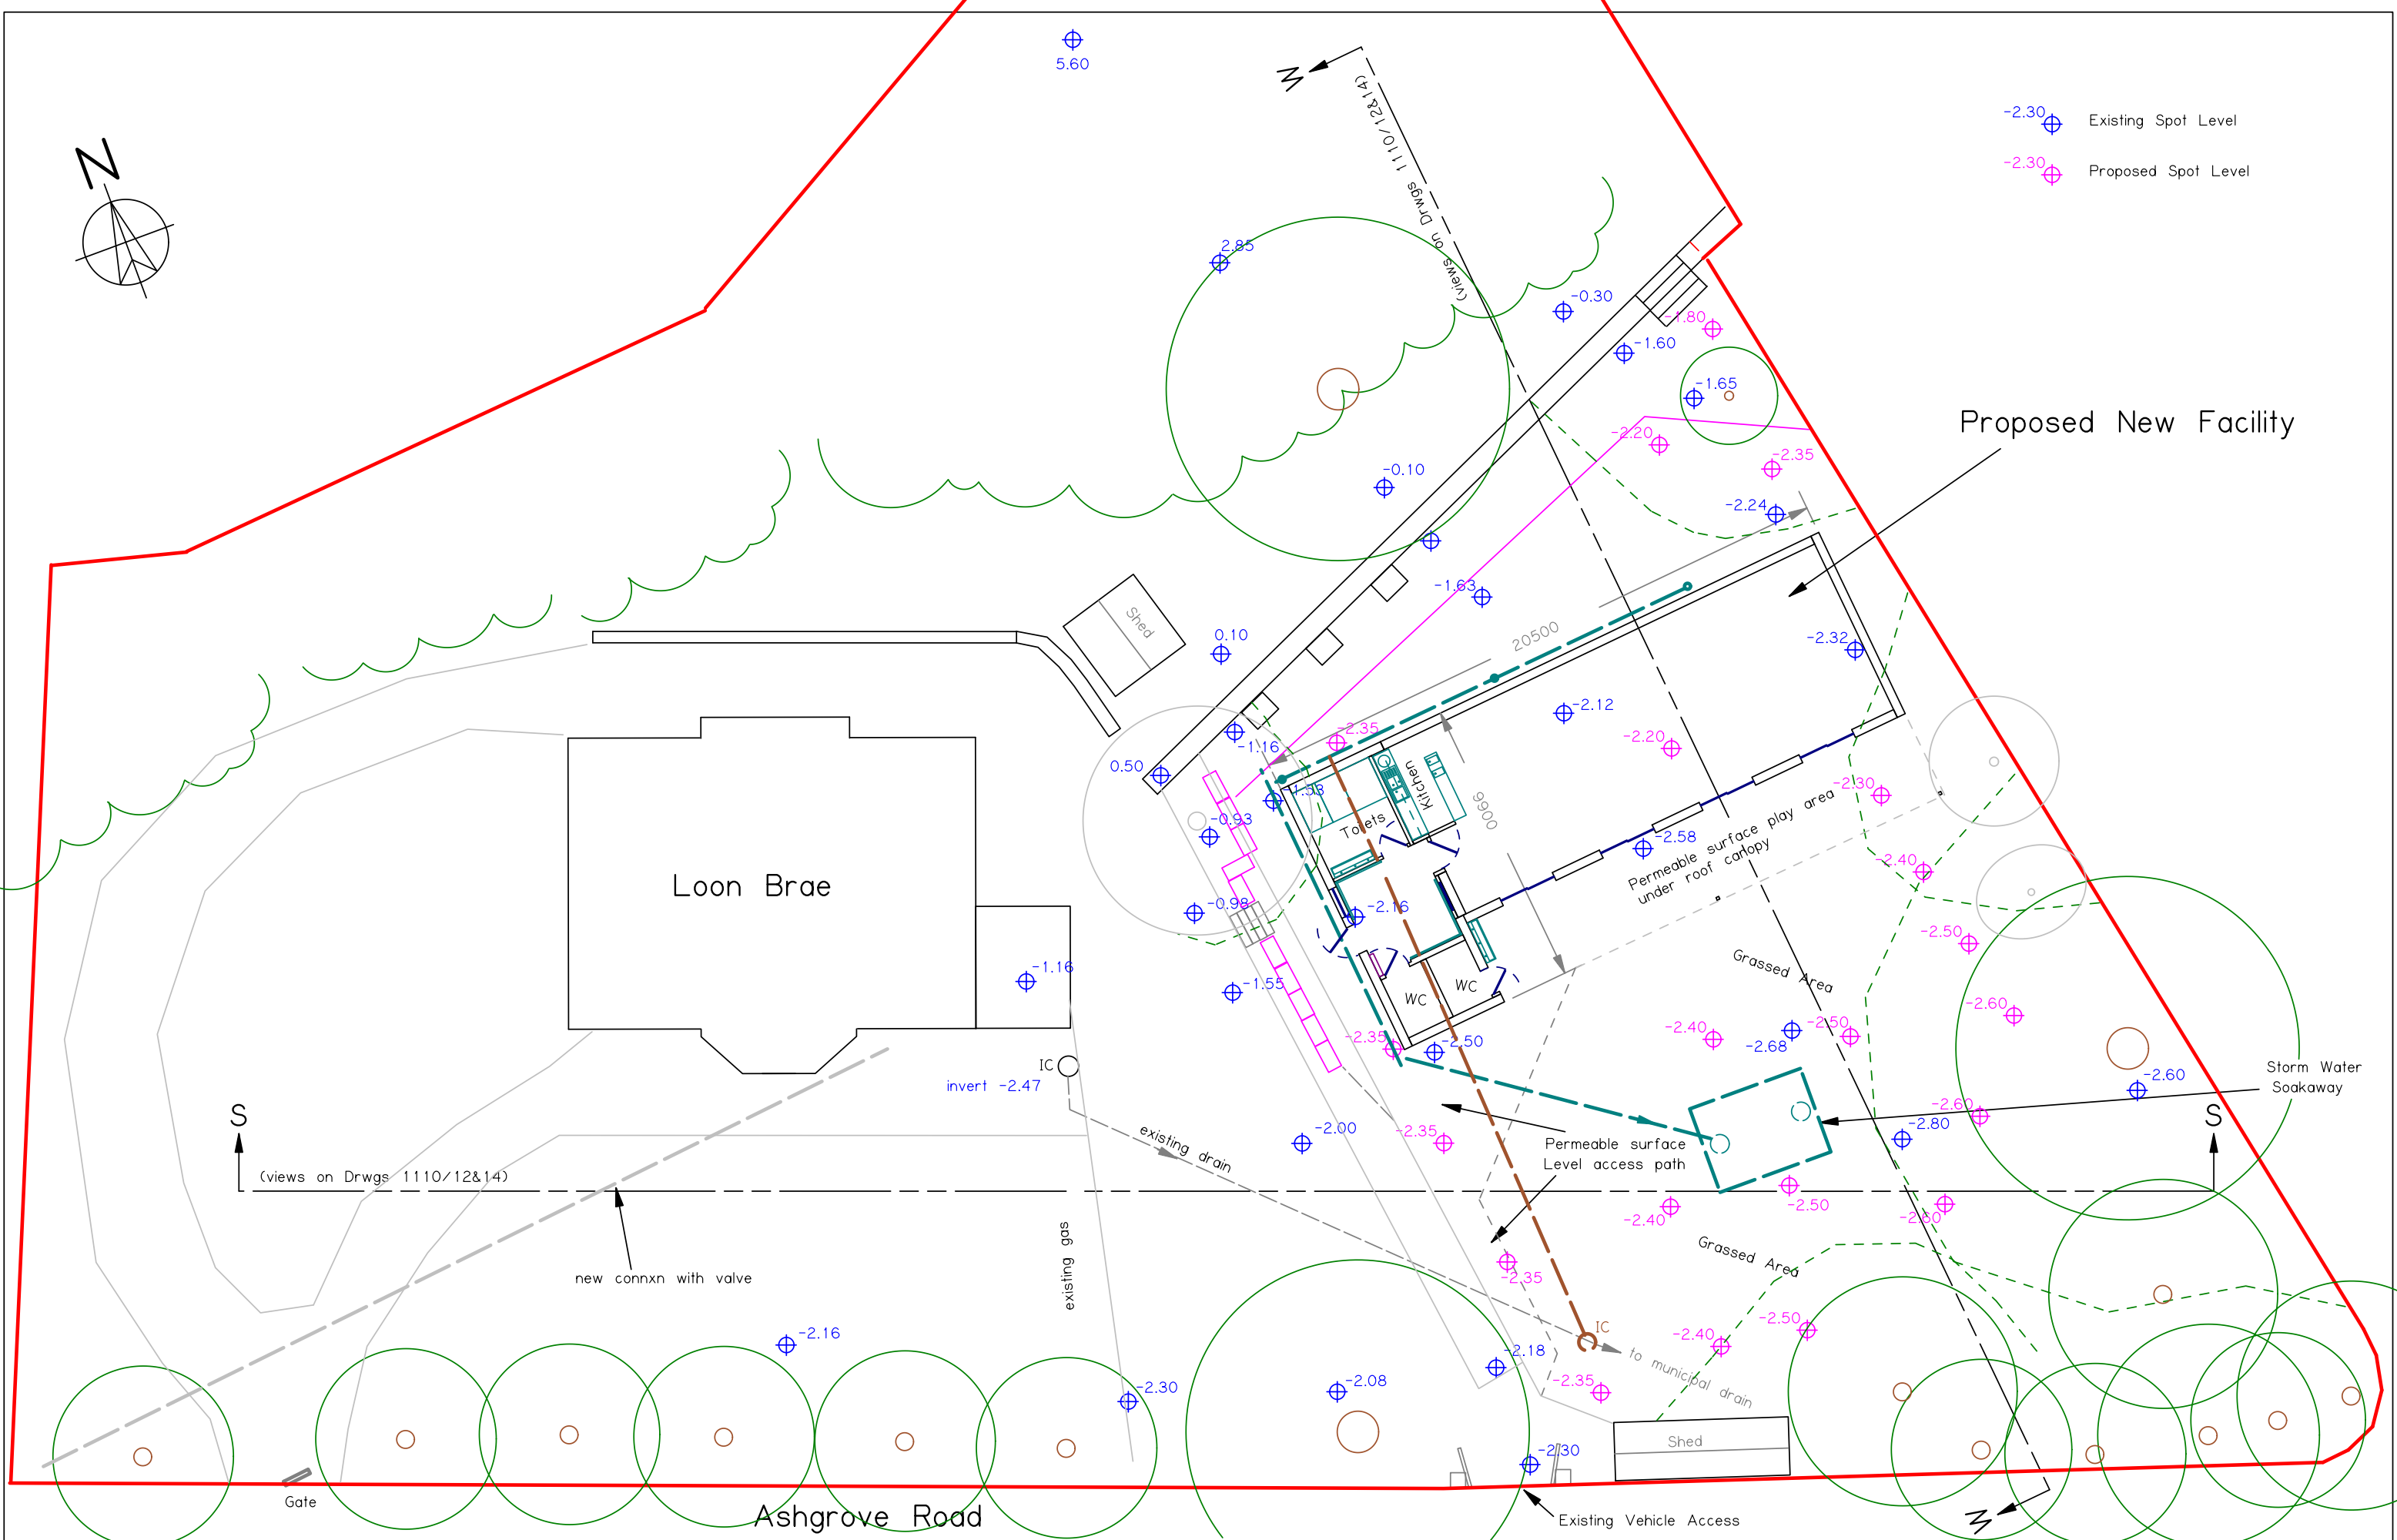

scale bar

P2 - altered post-survey  
 P1 - original preliminary

<b>Toby Hartley</b> Cornerstone's Nursery Blairgowrie Client	<b>New Facility</b> Cornerstone's Nursery Blairgowrie Project	<b>Site Ground Levels</b> (existing & proposed) ( Scale 1 : 200 )	<b>1110/15</b> Drawing Number	<b>P2</b> Revision
			KELLSTON DEVELOPERS LTD	