

This scheme is subject to Planning and Building Control Consent and all other necessary permissions.

Dimensions, areas and levels where given are to be checked on site by the user.

Figured dimensions only are to be taken from this drawing. Any discrepancies are to be reported to the architect before work commences.

This drawing is to be read in conjunction with other relevant drawings and documents.

### Notes

### Revisions



blueprint architects limited  
47 hanover road, london, n15 4dl  
oliver@blueprintarchitects.com  
078 1017 1216

### CoL Application

Hip-to-Gable Conversion  
& new rear Dormer

at  
149 Chanctonbury Way  
London, N12 7AE

First Floor-existing & proposed

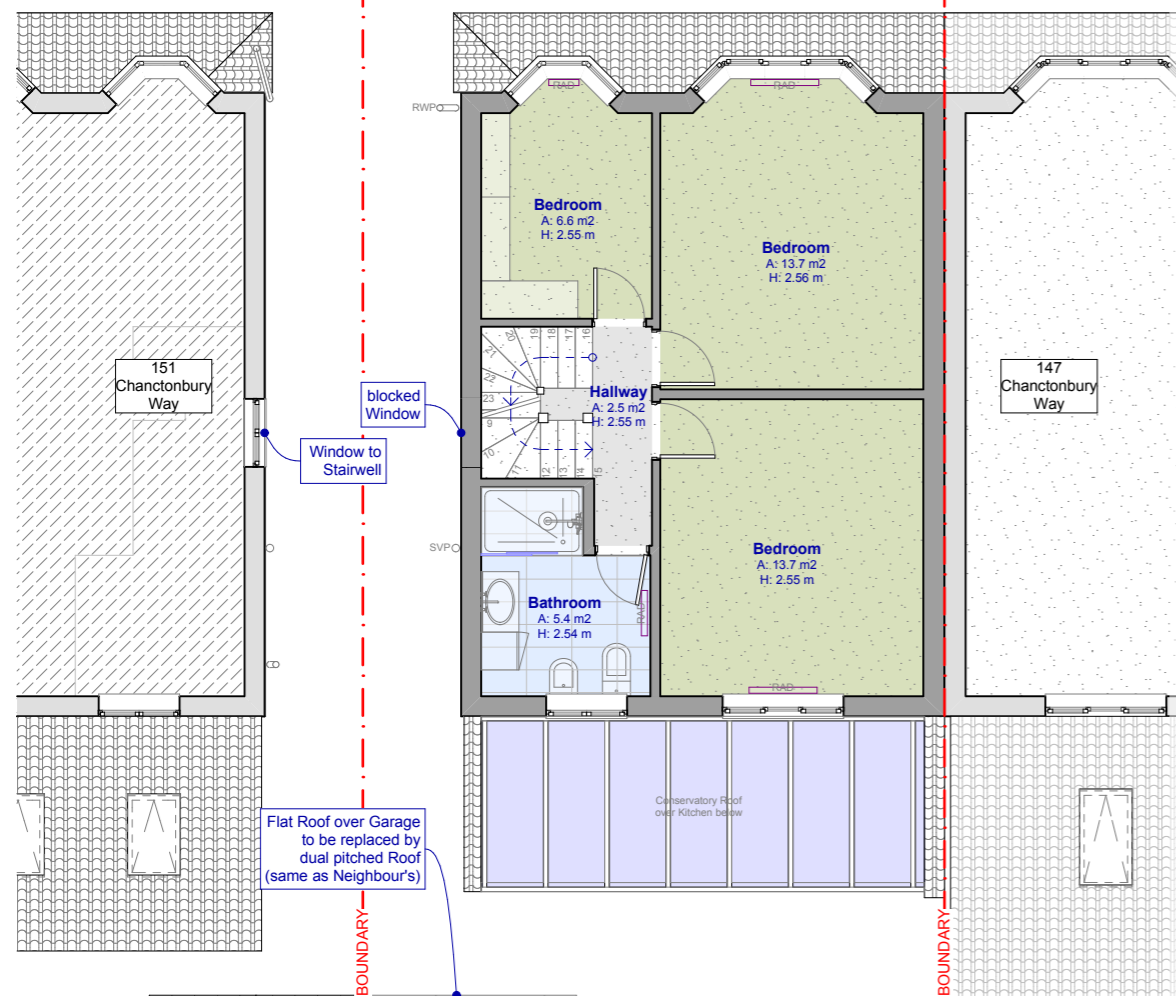
drawing no: CWG.CoL.03

scale @A3: 1:100



project no: 2109

date: 05/10/2021

drawn by / checked by: OG / OG



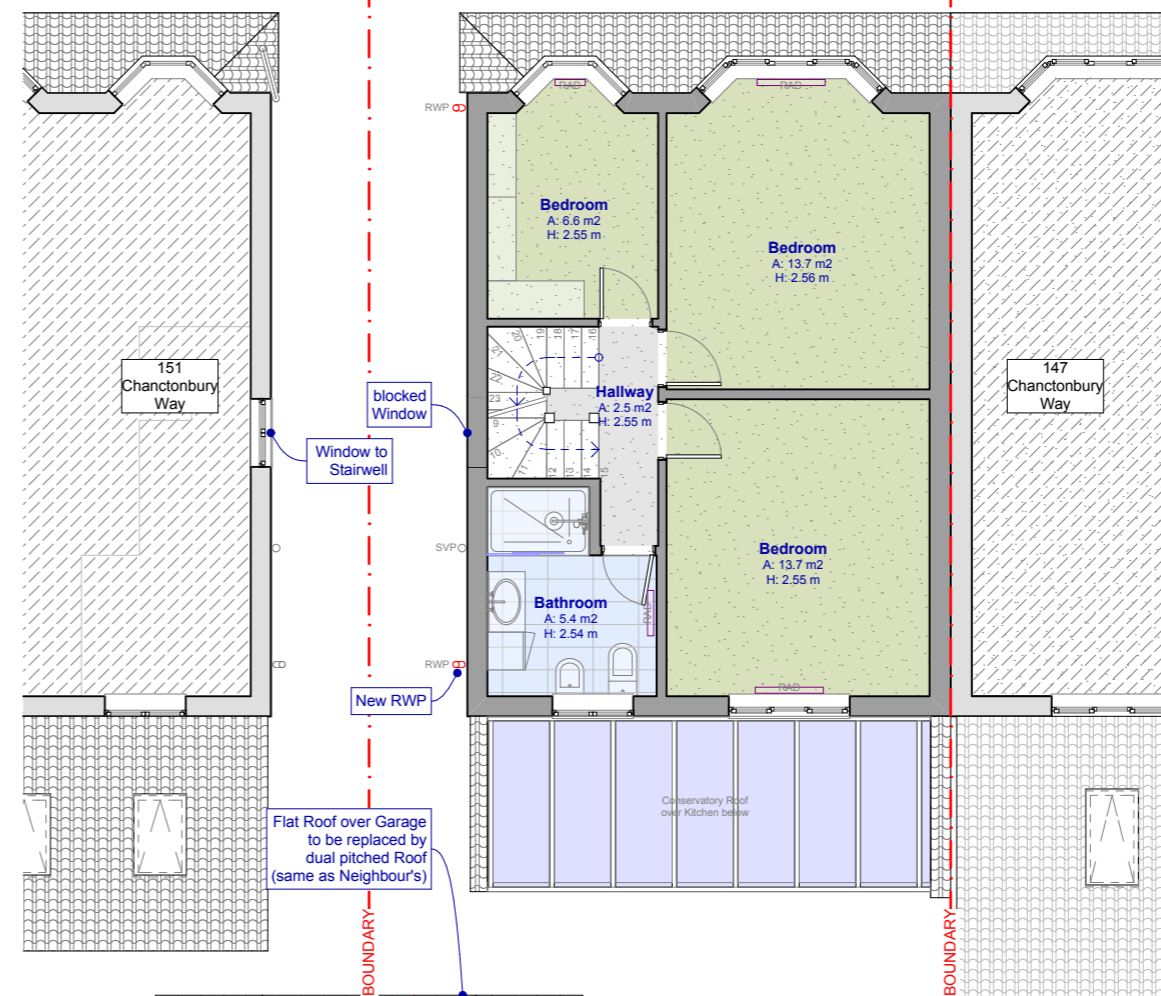**First Floor Existing**  
Garage Roof to be replaced



**First Floor Proposed**  
No Change to main House

