
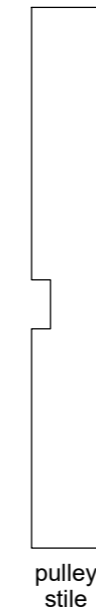
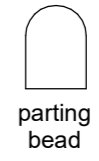


Traditional steel counterweights
NOT spiral balance

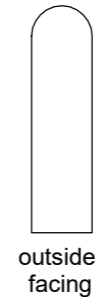

Preservation Windows
6 Telford Place
Lenziemill
Cumbernauld
G67 2NH

components