

20 SEP 2021

MINIPIER SUN

+3500  
LABUANAM

LOW HEADROOM 2.4 METRES (8.0')

FENCE BEHIND

4000 APP

+3800 LOWEST

LOWEST +2455  
PERGOLA +2400

100 x 50 BEAMS

200 x 200  
LAMINATION  
POSTS

SECTION B - B


SECTION A - A

POSTS  
FIXED TO  
600 x 600 x 600  
CONC. BASE

CROSS BEAM +  
HIDDEN SENT  
IF REQ'D

PETER ASHWORTH ARCHITECT TEL 01661 842 466

16	MAR	2021	SCALE 1:50 (AT A3)	21 05 04 'A'
16	MAR	2021	SCALE 1:50 (AT A3)	21 05 04 'A'

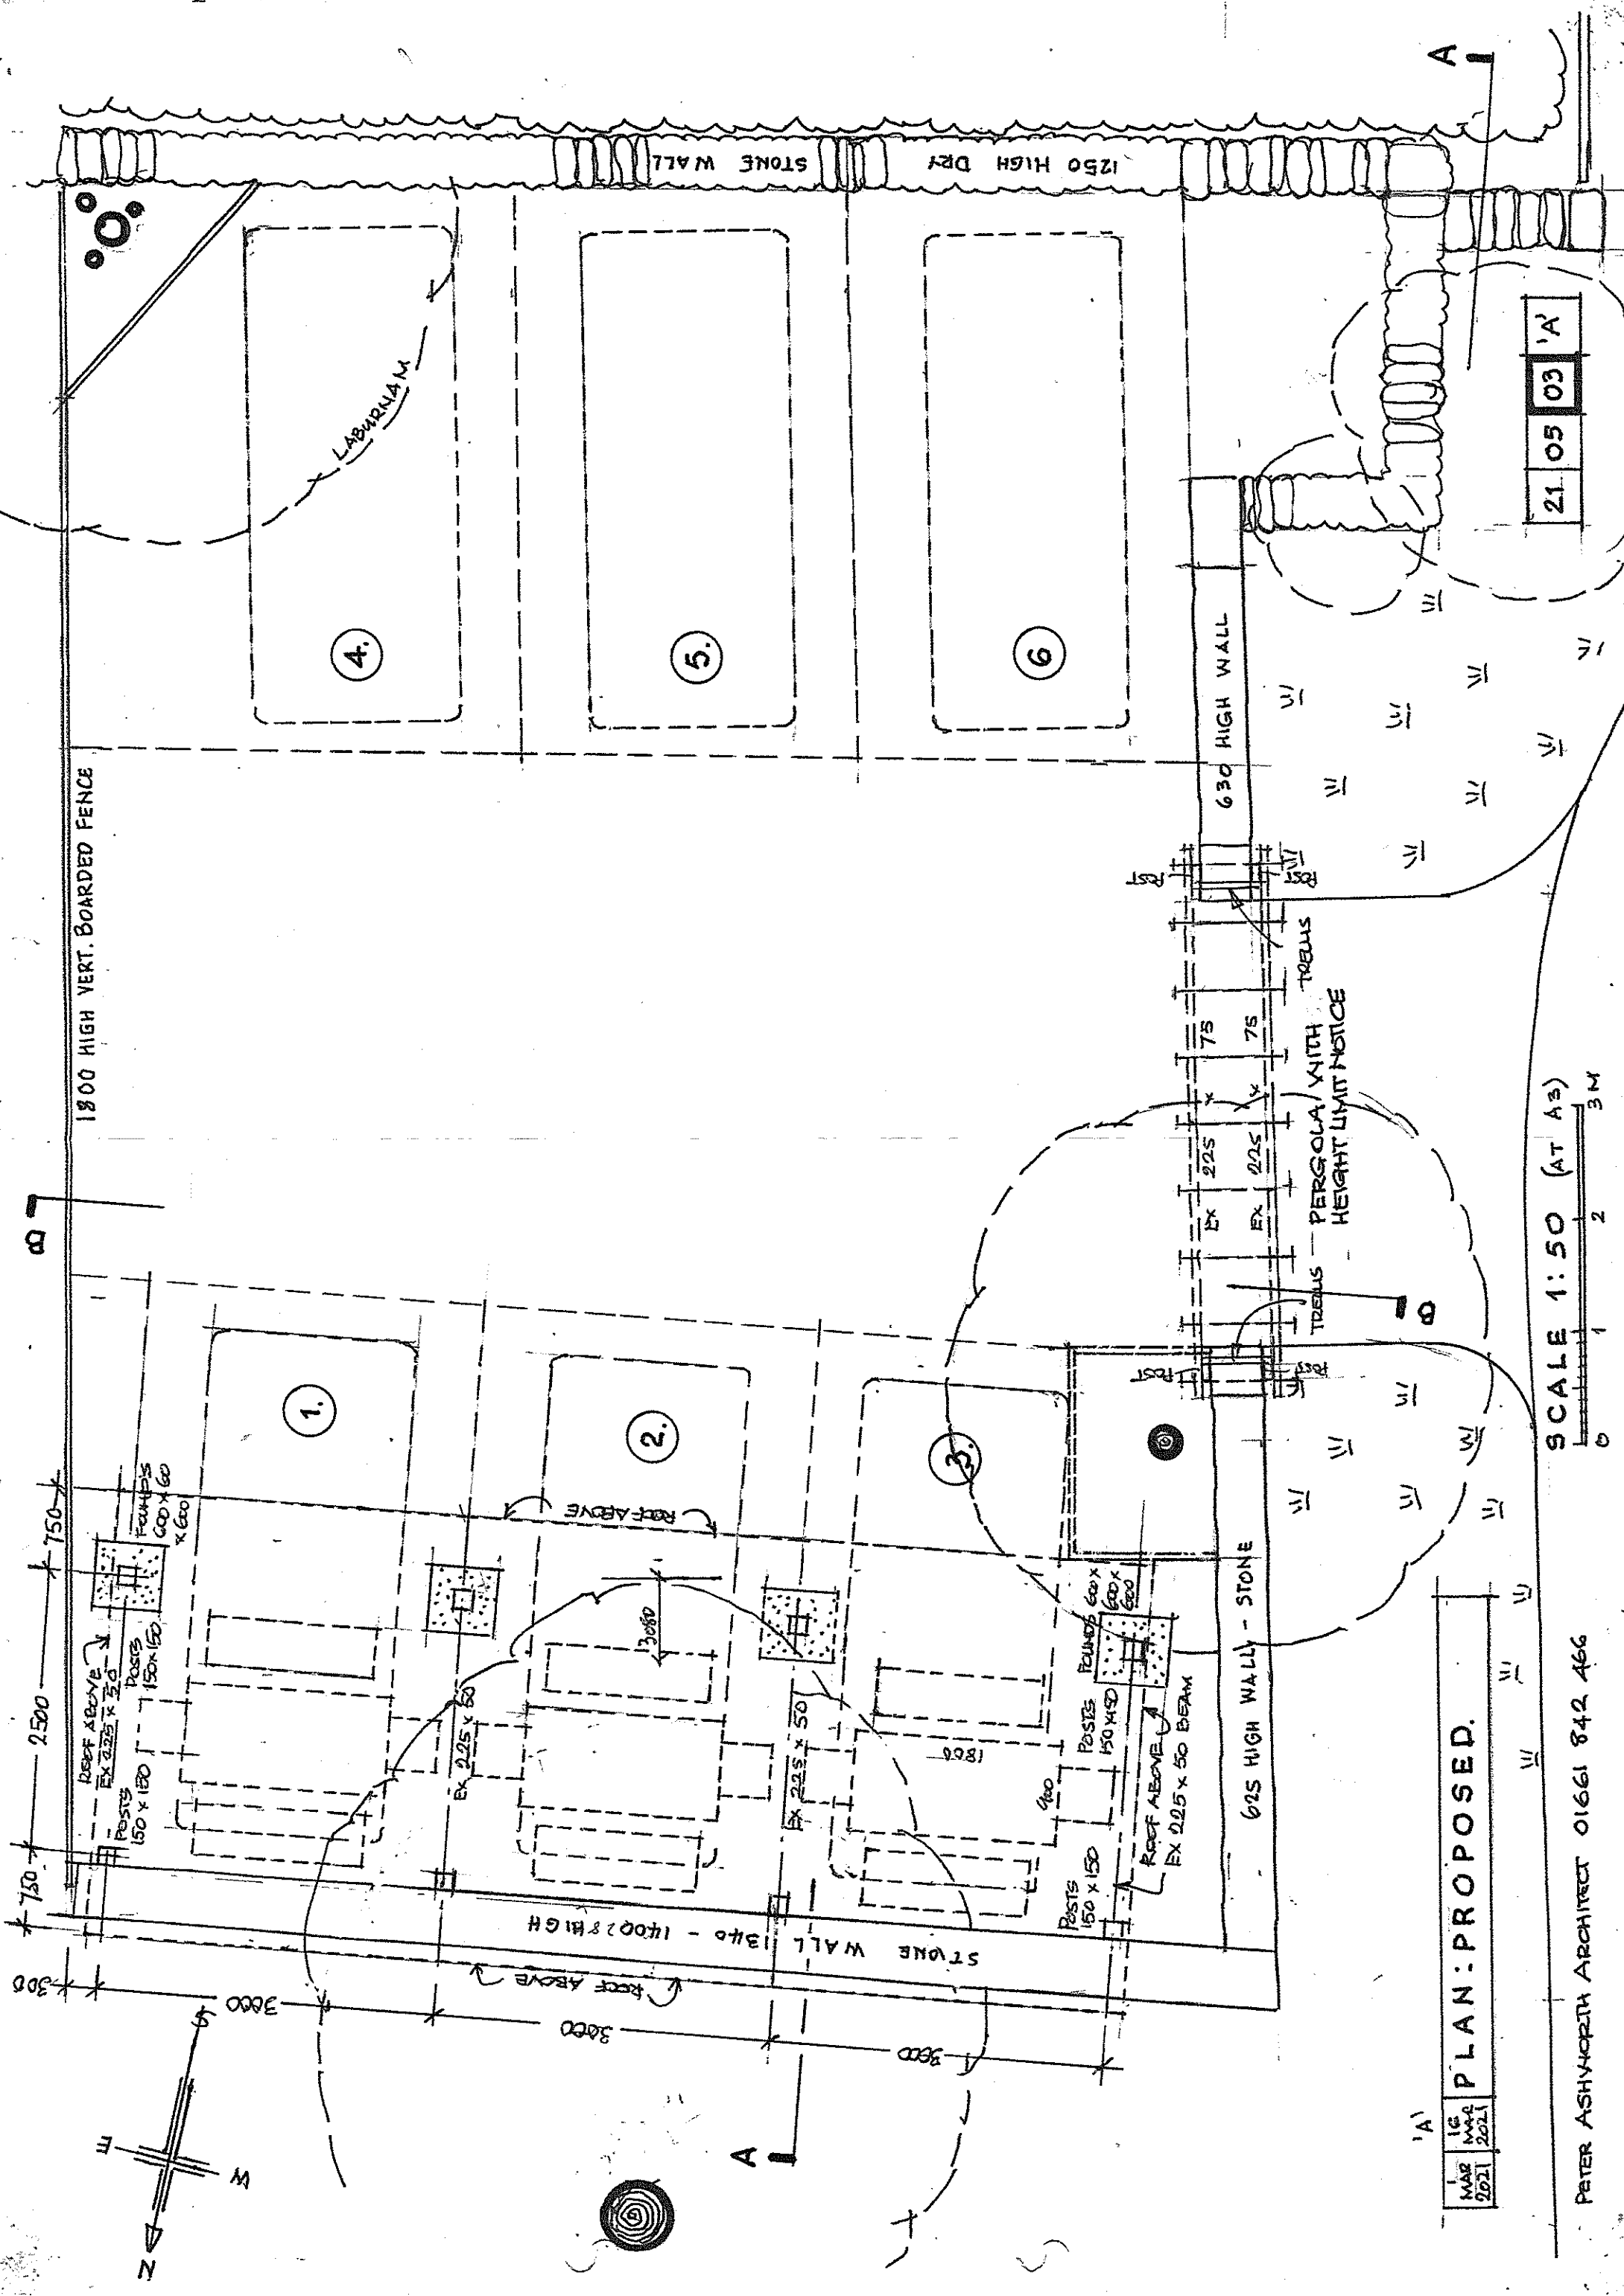

1800 HIGH VERT. BOARDED FENCE

1250 HIGH DRY STONE WALL

630 HIGH WALL

625 HIGH WALL - STONE

PERGOLA WITH TRELLIS HEIGHT LIMIT NOTICE

LABURNUM

4.

5.

6.

1.

2.

3.

21 05 03 'A'

PLAN: PROPOSED.

SCALE 1:50 (AT A3)

PETER ASHYKOPHA ARCHITECT 01661 842 466

16 MAR 2021  
16 MAR 2021

