



PROPOSED FAN 2-3-4 PLAN
NOT SCALED

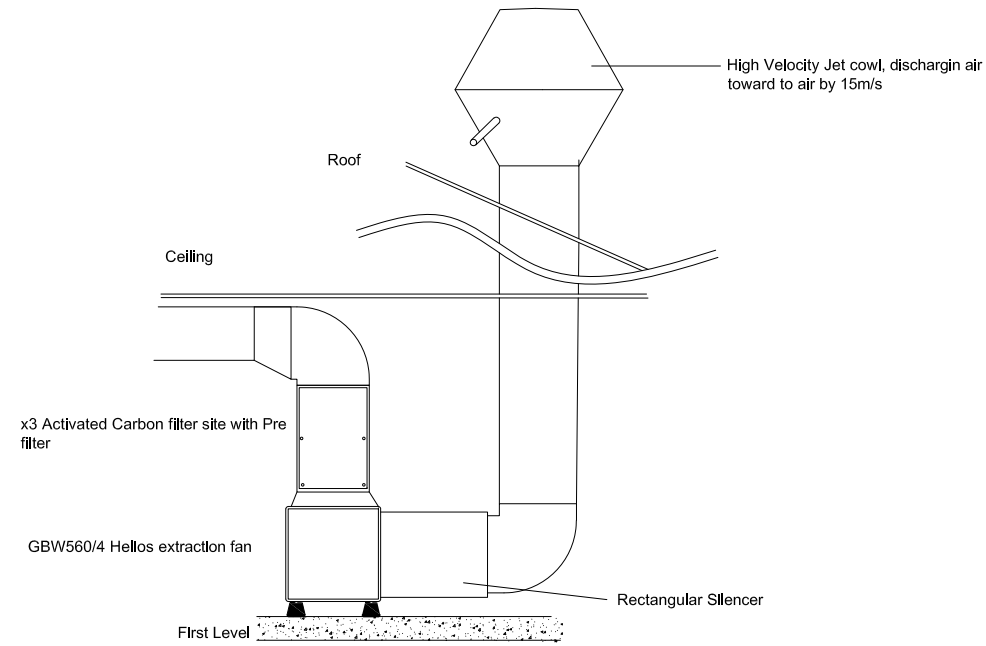


PROPOSED FAN 1-5 PLAN
NOT SCALED

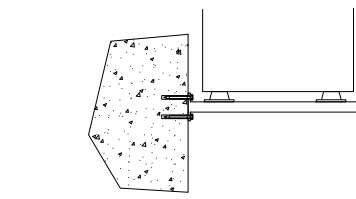


**C100 STRUT WALL
FIXING DETAILS TYPICAL**

40X40 Heavy duty struts/raw bolted to wall using 2no m10 (8.8) resin anchors. Resin to be Hilti HIT HY270 installed strictly in accordance with manufacturers instructions

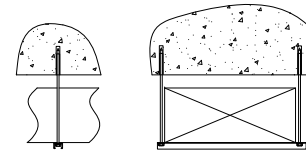


**C101 STRUT CEILING
FIXING DETAILS TYPICAL**

30X40 Heavy duty struts/raw bolted to ceiling using 2no m10 (8.8) resin anchors. Resin to be Hilti HIT HY270 installed strictly in accordance with manufacturers instructions

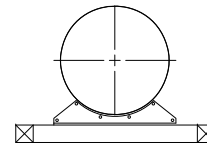


**C102 MOUNT FEETS
FIXING DETAILS TYPICAL**

JM mounting feet screwed to timber frame worked using 2no m8 wood screw. The timber frame work will be done by the client, and all spiral ducting is going to be located on the frame.

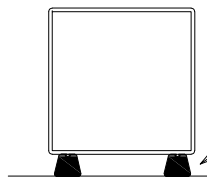

**C103 MOUNT ANTI
VIBRATION FEETS
FIXING DETAILS TYPICAL**

Anti vibration feet located under to all heavy equipment worked on the platform.

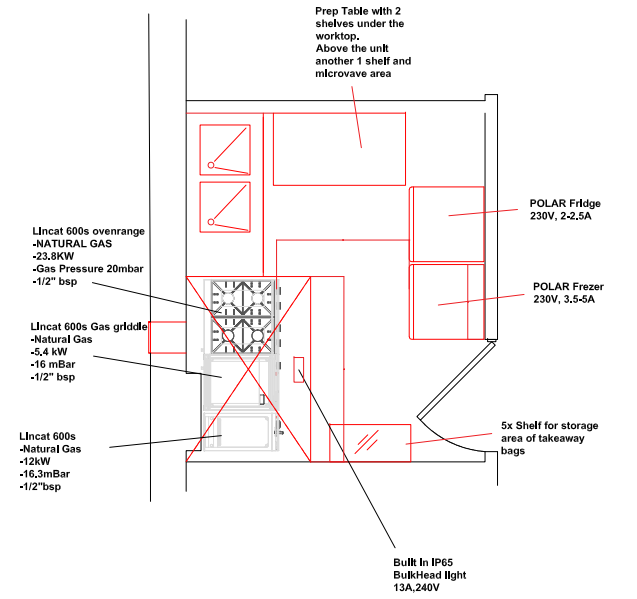

PROPOSED KITCHEN PLAN



The drawing is copyright. Only figured dimensions to be worked to.

Key Plan:

Drawing Title:
PROPOSED ELEVATION VIEWS

Scale: 1@100 A1 SHEET

Status:
PLANNING

Drawing No:
100-BR-00102

ERAL METAL
ALL KIND OF METAL WORKS

Client:
Mr. Nomoni

Address:
3 LIBERTY CENTRE
MOUNT PLEASANT ROAD,
WEMBLEY