




PROPOSED GROUND FLOOR

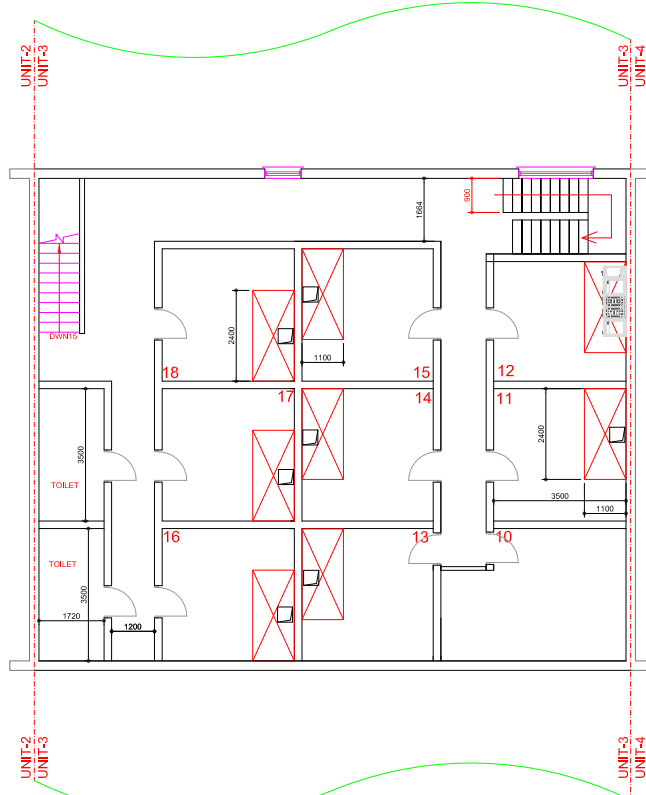


PROPOSED FIRST FLOOR

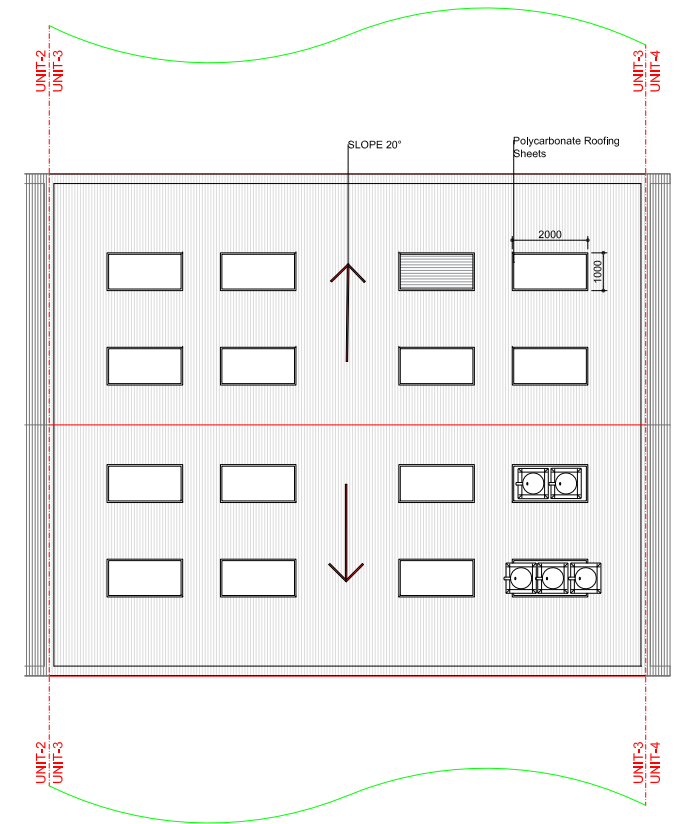


PROPOSED ROOF VIEW

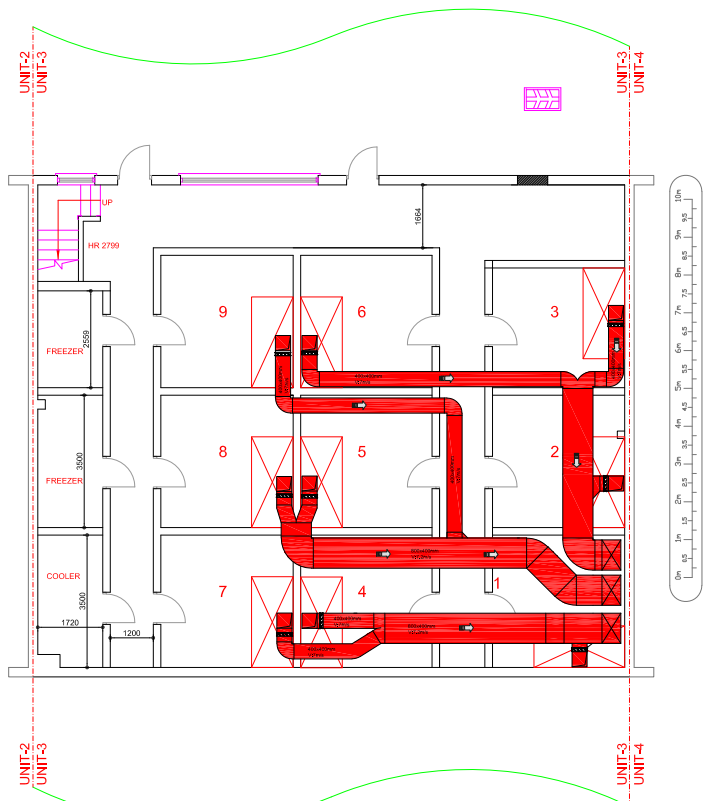

PROPOSED VENTILATION PLAN GROUND FLOOR

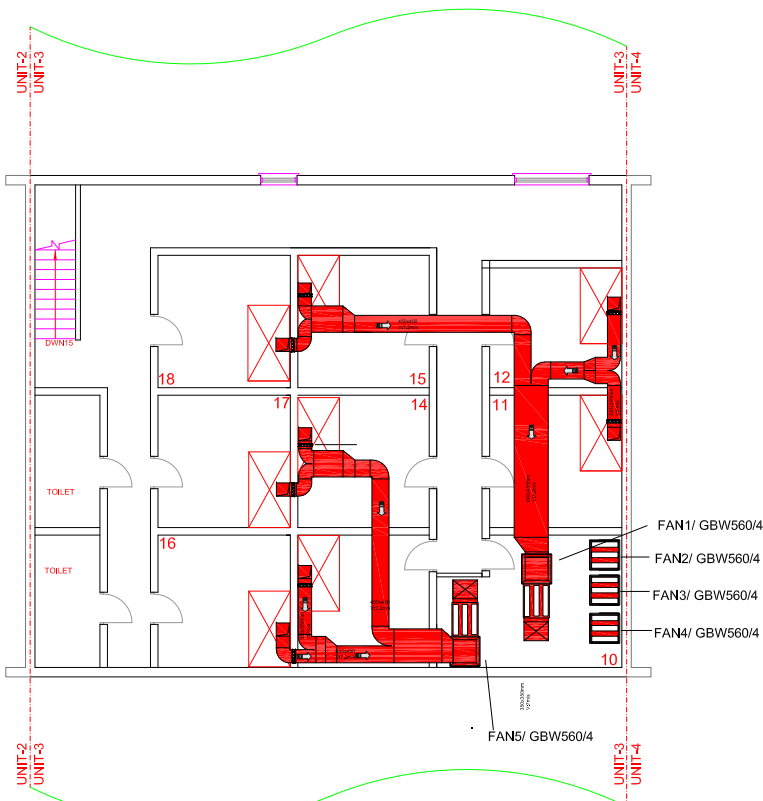

PROPOSED VENTILATION PLAN-FIRST FLOOR

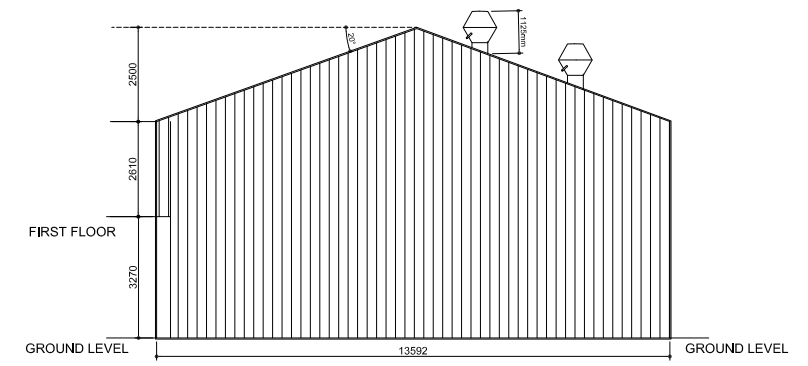

PROPOSED SECTION VIEW



The drawing is copyright. Only figured dimensions to be worked to.

Key Plan:

Drawing Title:
PROPOSED ELEVATION VIEWS

ERAL METAL
ALL KIND OF METAL WORKS

Scale: 1@100 A1 SHEET

Status:
PLANNING

Client:
Mr. Nomoni

Drawing No:
100-BR-00101

Address:
3 LIBERTY CENTRE
MOUNT PLEASANT ROAD,
WEMBLEY