

Cavendish Road

Heat pump in slatted timber enclosure

A.LG.1  
2B4P  
79 m<sup>2</sup>







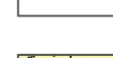
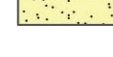

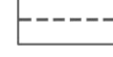

+ (48.40m)

+ (48.40m)

+ (51.90m)

Willesden Lane

KEY

-  Existing trees
-  Proposed trees
-  Multi stem shrubs
-  Flower rich groundcover
-  Grass
-  Green screen
-  Resin bound gravel
-  Permeable Flag paving
-  1.1m Railing on wall
-  2m high fence
-  Proposed levels



Green Screen



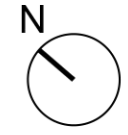
Amelanchier Multi - Stem Shrub



Bergenia Groundcover



Geranium Groundcover



**Cavendish Road**  
**Landscape Plan LGF West**  
 Scale 1:100 @A3  
 Sep'21 | 514.01 | LV

**PHILIP CAVE ASSOCIATES**  
 • LANDSCAPE ARCHITECTURE • URBAN DESIGN •