


- KEY**
- Existing trees
 - Proposed trees
 - Multi stem shrubs
 - Flower rich groundcover
 - Grass
 - Green screen
 - Resin bound gravel
 - Permeable Flag paving
 - 1.1m Railing on wall
 - 2m high fence
 - Proposed levels

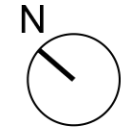

Iris Groundcover



Liriope Groundcover



Vinca Groundcover



Smooth Ground Aggregate Paving

Cavendish Road
Landscape Plan LGF East
 Scale 1:100 @A3
 Sep'21 | 514.02 | LV

PHILIP CAVE ASSOCIATES
 • LANDSCAPE ARCHITECTURE • URBAN DESIGN •