
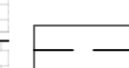
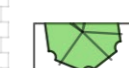





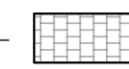



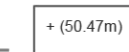



dwarf wall 300mm

Cavendish Road

Willesden Lane

KEY

-  Existing trees
-  Existing tree root protection area
-  Proposed trees
-  Multi stem shrubs
-  Flower rich groundcover
-  Grass
-  Green screen
-  Resin bound gravel
-  Permeable Flag paving
-  1.1m Railing on wall
-  2m high fence
-  Cycle hoop
-  Proposed levels

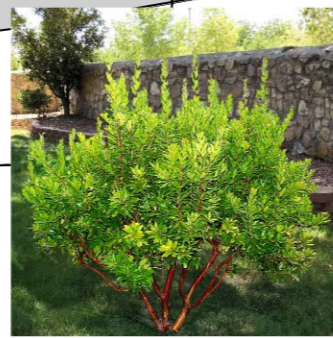

Strawberry Tree - Shrub



Schizostylis groundcover



Campanula groundcover



Gallery Pear

A.GF.1  
2B3P  
62 m<sup>2</sup>

Private  
Amenity  
7 m<sup>2</sup>

Private  
Amenity  
7 m<sup>2</sup>

A.GF.3  
2B3P  
70 m<sup>2</sup>

Private  
Amenity  
7 m<sup>2</sup>

Bin Store  
13 m<sup>2</sup>

+ (51.90m)

+ (50.47m)



**Cavendish Road**  
**Landscape Plan GF West**  
 Scale 1:100 @A3  
 Sep'21 | 514.03 | LV

**PHILIP CAVE ASSOCIATES**  
 • LANDSCAPE ARCHITECTURE • URBAN DESIGN •