



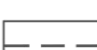


KEY

-  Flowering groundcover
-  Intensive biodiverse green roof
-  Extensive biodiverse green roof
-  Permeable Flag paving
-  1.1m Balustrade

BLOCK A

LIFT
OVERRUN

STAIR
AOV

AOV

AOV

BLOCK B

Willesden Lane



Cavendish Road
Landscape Roof Plan
Scale 1:100 @A3
Sep'21 | 514.06 | LV

PHILIP CAVE ASSOCIATES
• LANDSCAPE ARCHITECTURE • URBAN DESIGN •