
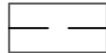





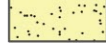

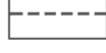


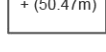


Heat pump
in slatted timber enclosure

- KEY**
-  Existing trees
 -  Existing tree root protection area
 -  Proposed trees
 -  Multi stem shrubs
 -  Flower rich groundcover
 -  Grass
 -  Green screen
 -  Resin bound gravel
 -  Permeable Flag paving
 -  1.1m Railing on wall
 -  2m high fence
 -  Cycle hoop
 -  Proposed levels



Climbing Rocks

Stepping Logs

Queen Snail

Whitebeam

Cavendish Road
Landscape Plan GF East
 Scale 1:100 @A3
 Sep'21 | 514.04 | LV

PHILIP CAVE ASSOCIATES
 • LANDSCAPE ARCHITECTURE • URBAN DESIGN •

