


Do not scale from this drawing  
 Drawing to be read in conjunction with the specification document  
 Contractor to check all dimensions on site and notify Vincent and Brown of any discrepancies prior to commencement of the works

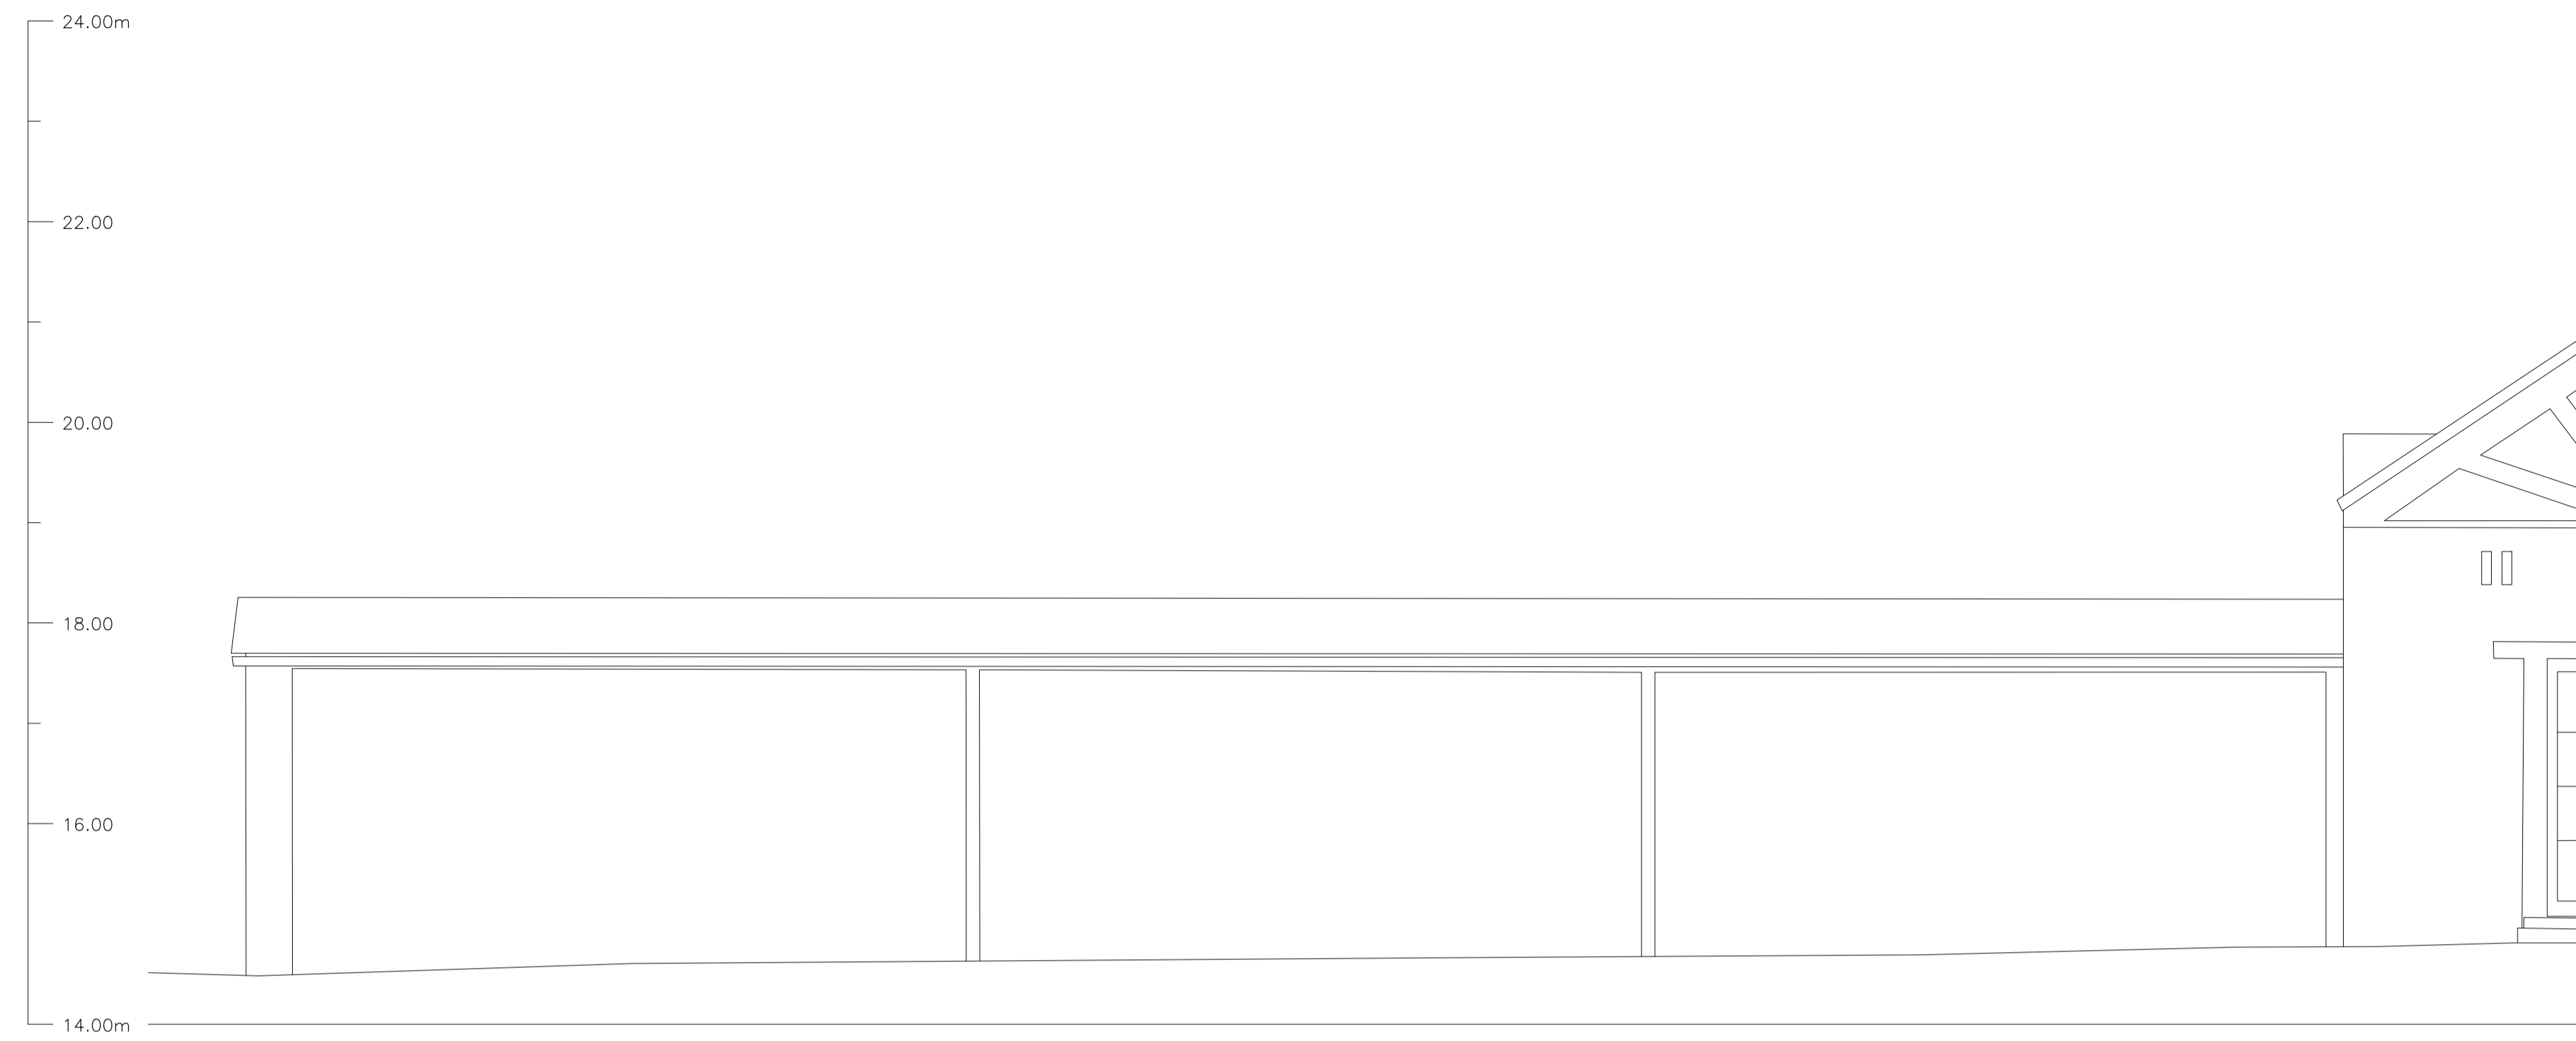

EXISTING ELEVATION 06 - PART ELEVATION



EXISTING ELEVATION 06 - PART ELEVATION

revision	date	description

## Vincent & Brown

Studio 12, Middlethorpe Business Park  
 Sim Balk Lane, Bishopthorpe, York. YO23 2BD  
 t: 01904 700941 e: studio@vincentandbrown.com

project  
**Proposed refurbishment of existing barns at Oak Farm, Dunnington**

drawing  
**Existing Elevations  
 Sheet 4 of 4**

scale  
**1:50 @ A1**

job number	date	status	drawing number	revision
19050	16.09.21	Planning	033	P20