


Do not scale from this drawing
 Drawing to be read in conjunction with the specification document
 Contractor to check all dimensions on site and notify Vincent and Brown of any discrepancies prior to commencement of the works

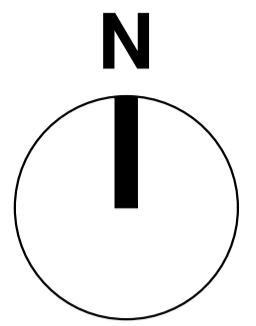

External Works Key	
	Seeded / Turfed areas in accordance with section 32.0 of the Specification of works
	Concrete Flag Paved Areas in accordance with section 31.0 of the specification of works
	Permeable Block Paviers in accordance with section 31.0 of the specification of works
	Gravelled areas in accordance with section 31.0 of the specification of works


revision	date	description
P21	28.09.21	Garage and hardstanding adjusted as per planner comments made on site

Vincent & Brown

Studio 12, Middlethorpe Business Park
 Sim Balk Lane, Bishopthorpe, York. YO23 2BD
 t: 01904 700941 e: studio@vincentandbrown.com

project
 Oak Farm, Intake Lane, Dunnington
 York, YO19 5NY

drawing
 Site Plan as Proposed

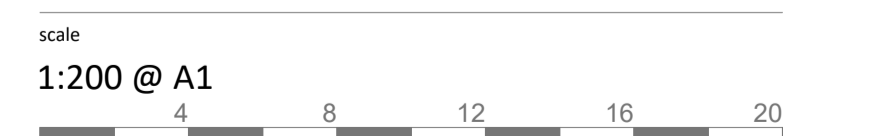

job number	date	status	drawing number	revision
19050	16.09.21	Planning	105	P21