


Do not scale from this drawing  
 Drawing to be read in conjunction with the specification document  
 Contractor to check all dimensions on site and notify Vincent and Brown of any discrepancies prior to commencement of the works

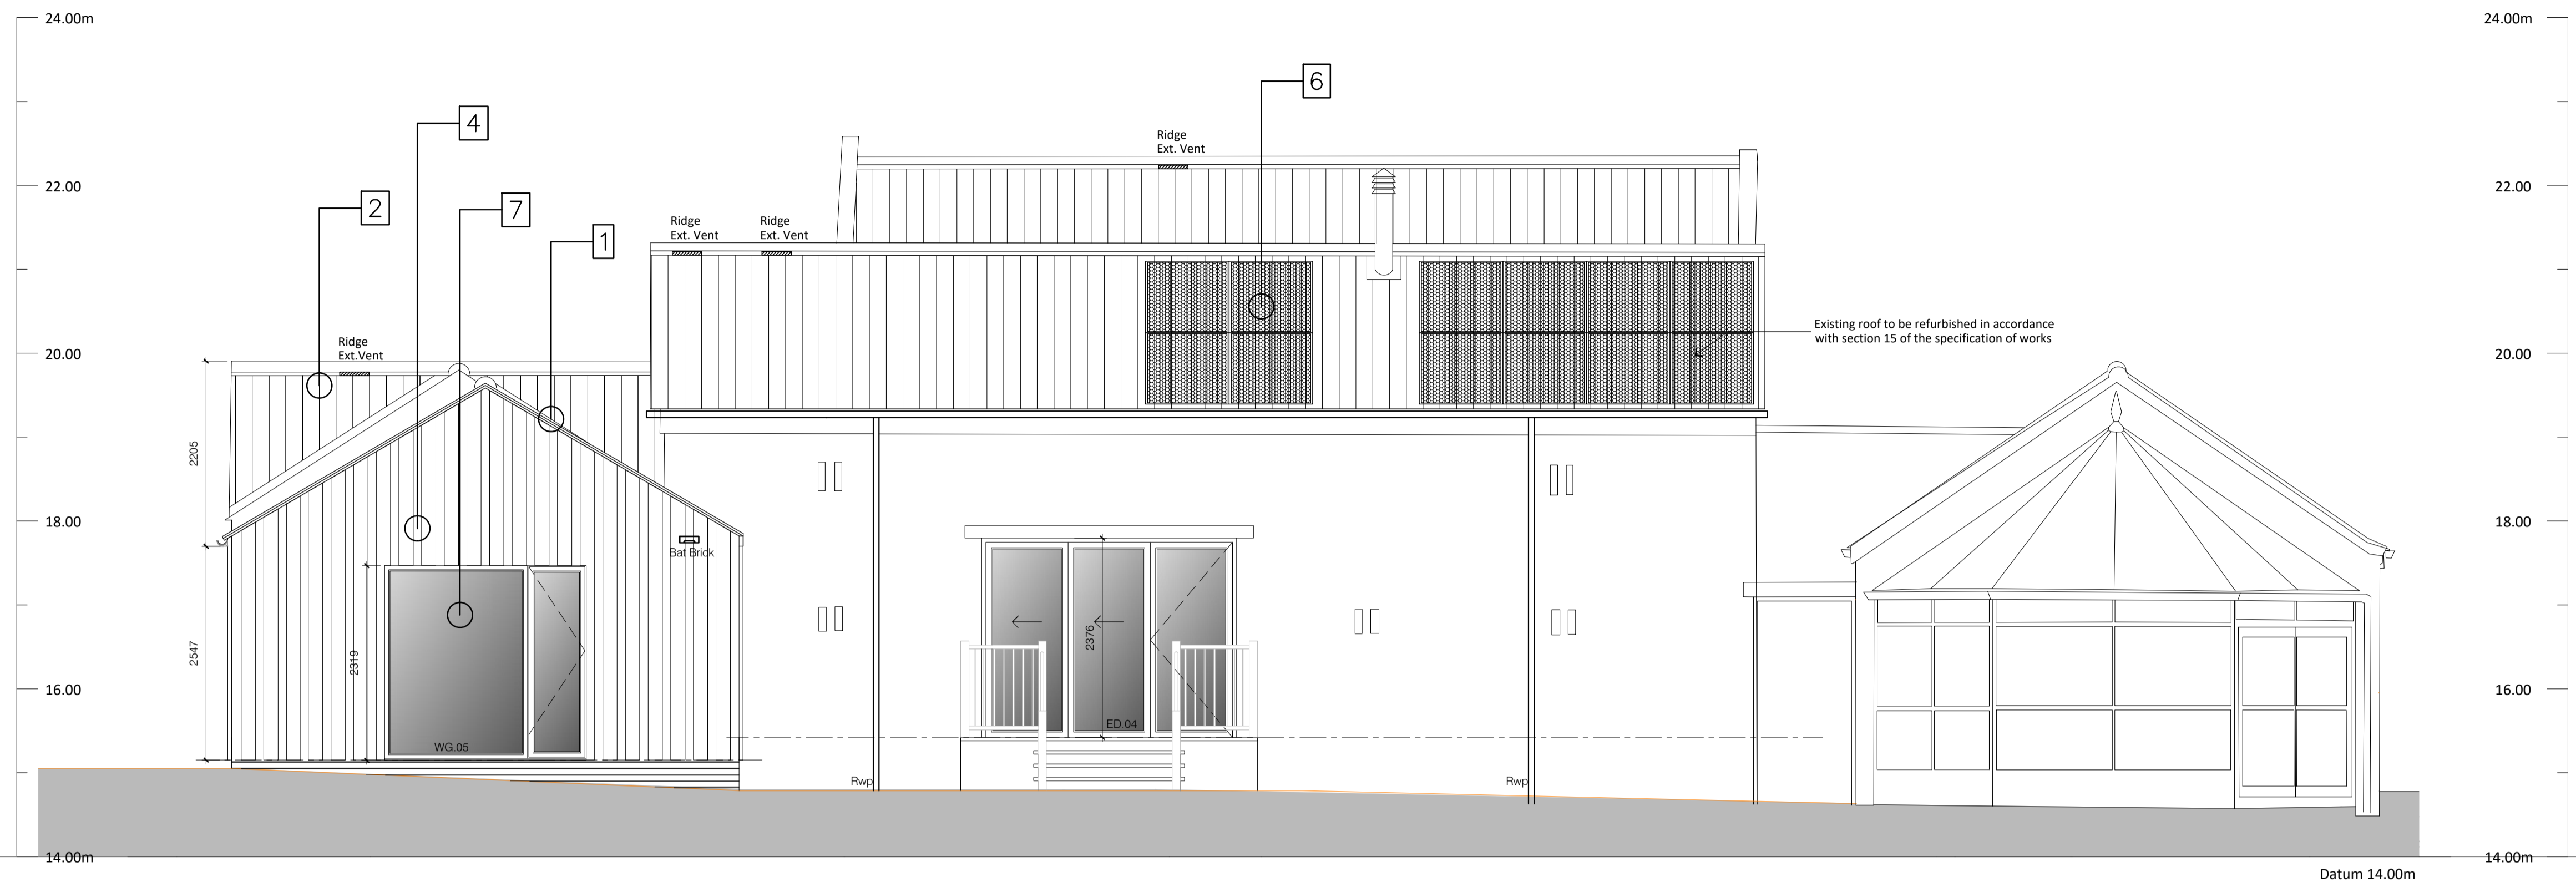

Note -

Materials:

1. Natural Slate Roof
2. Red clay pan tile roofing to match existing
3. Brickwork walling to match existing
4. Rough sawn vertical timber staggered boards stained black
5. PPC Aluminium Windows
6. Photovoltaic Panels
7. Aluminum powder coated thermally broken glazing
8. Roof lights
9. Painted Steel Railings
10. Oak Framed Glazed Door

**MATERIALS LEGEND**

PROPOSED ELEVATION 09 - SOUTH EAST

revision	date	description
P21	29.09.21	Materials Legend Adjusted

**Vincent & Brown**  
 Studio 12, Middlethorpe Business Park  
 Sim Balk Lane, Bishopthorpe, York. YO23 2BD  
 t: 01904 700941 e: studio@vincentandbrown.com

project  
**Proposed refurbishment of existing barns at Oak Farm, Dunnington**

drawing  
**Proposed Elevations Sheet 6 of 6**



job number	date	status	drawing number	revision
19050	16.09.21	Planning	135	P21