


Do not scale from this drawing
 Drawing to be read in conjunction with the specification document
 Contractor to check all dimensions on site and notify Vincent and Brown of any discrepancies prior to commencement of the works

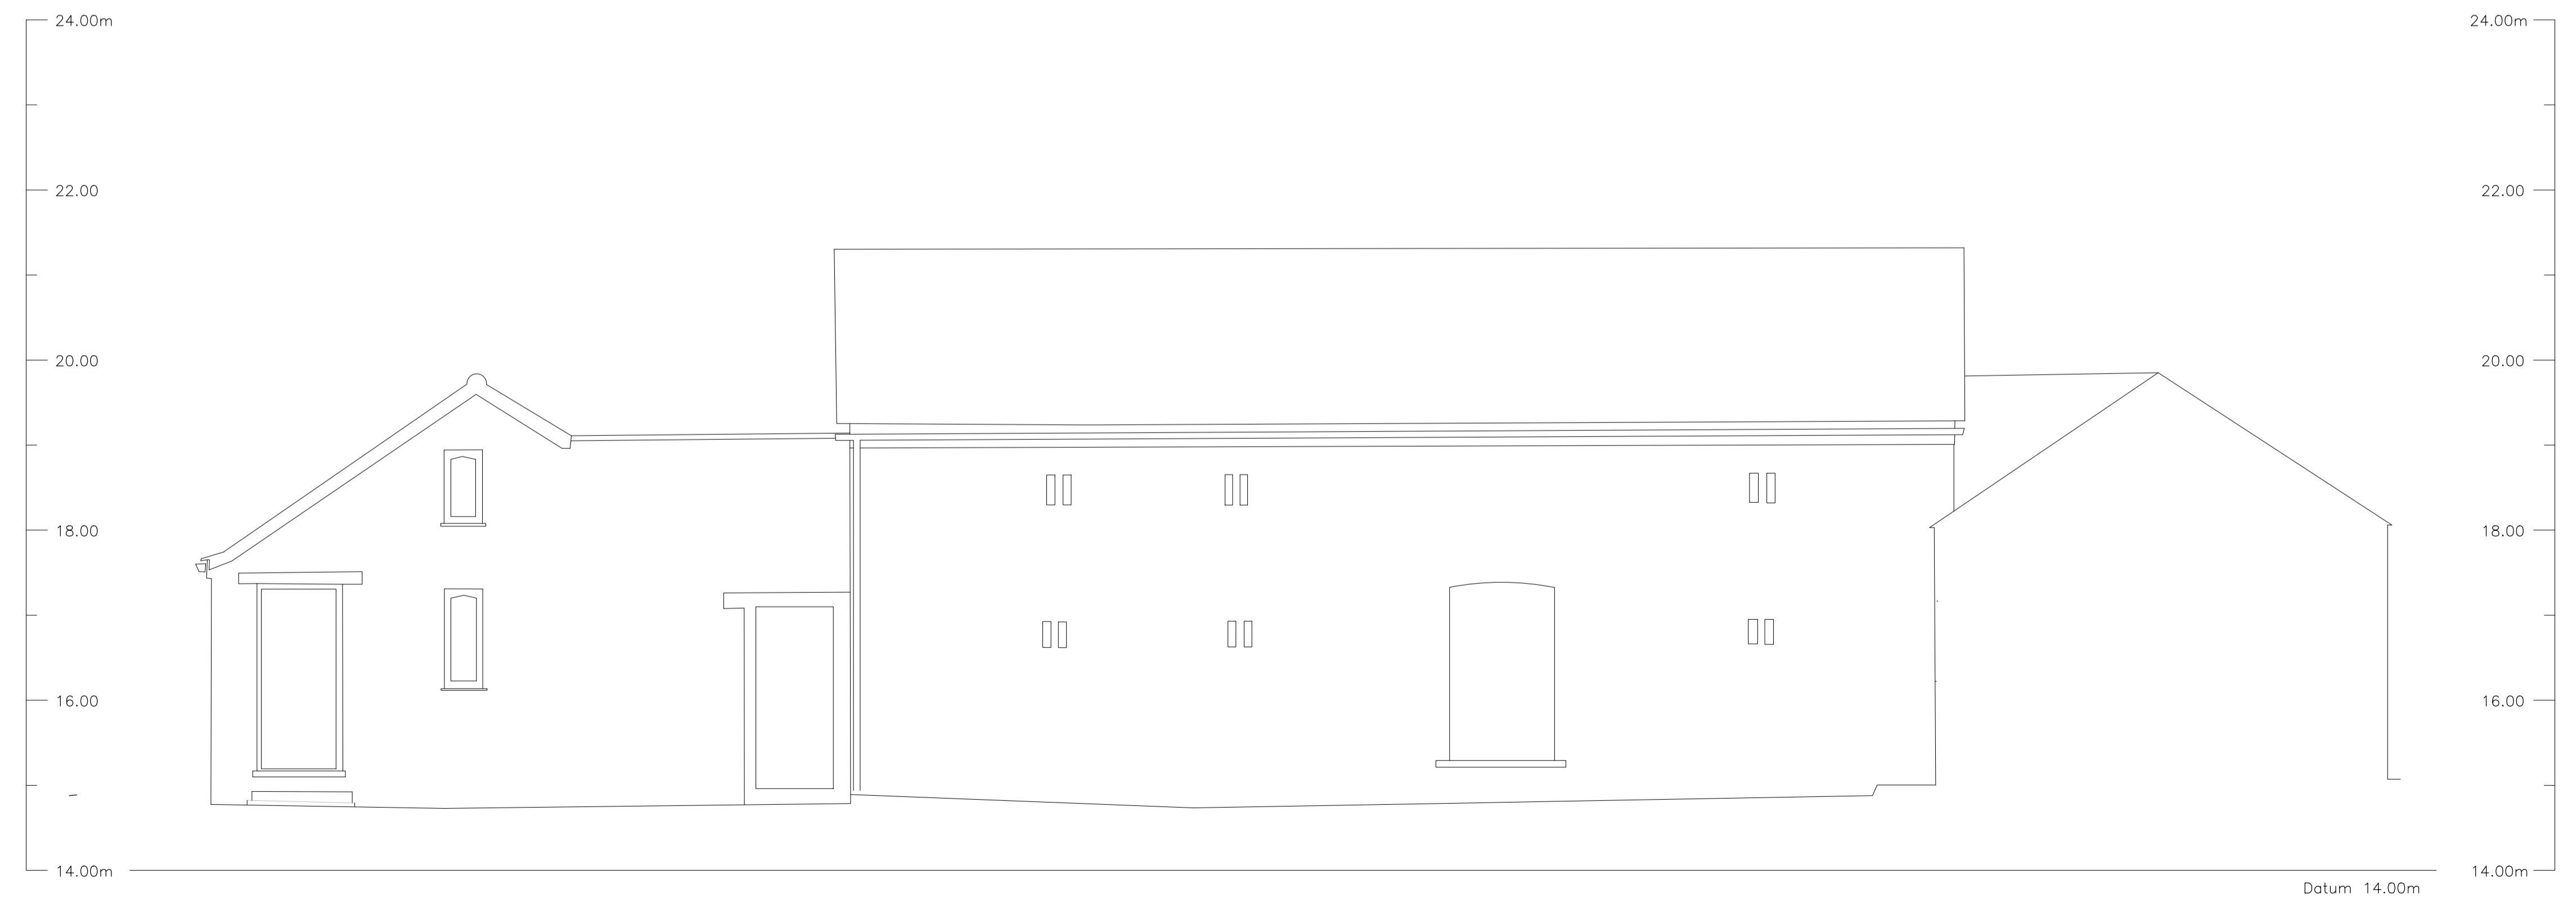

EXISTING ELEVATION 01



EXISTING ELEVATION 02

revision	date	description

Vincent & Brown
 Studio 12, Middlethorpe Business Park
 Sim Balk Lane, Bishopthorpe, York. YO23 2BD
 t: 01904 700941 e: studio@vincentandbrown.com

project
Proposed refurbishment of existing barns at Oak Farm, Dunnington

drawing
**Existing Elevations
 Sheet 1 of 4**



job number	date	status	drawing number	revision
19050	10.09.21	Planning	030	P20