
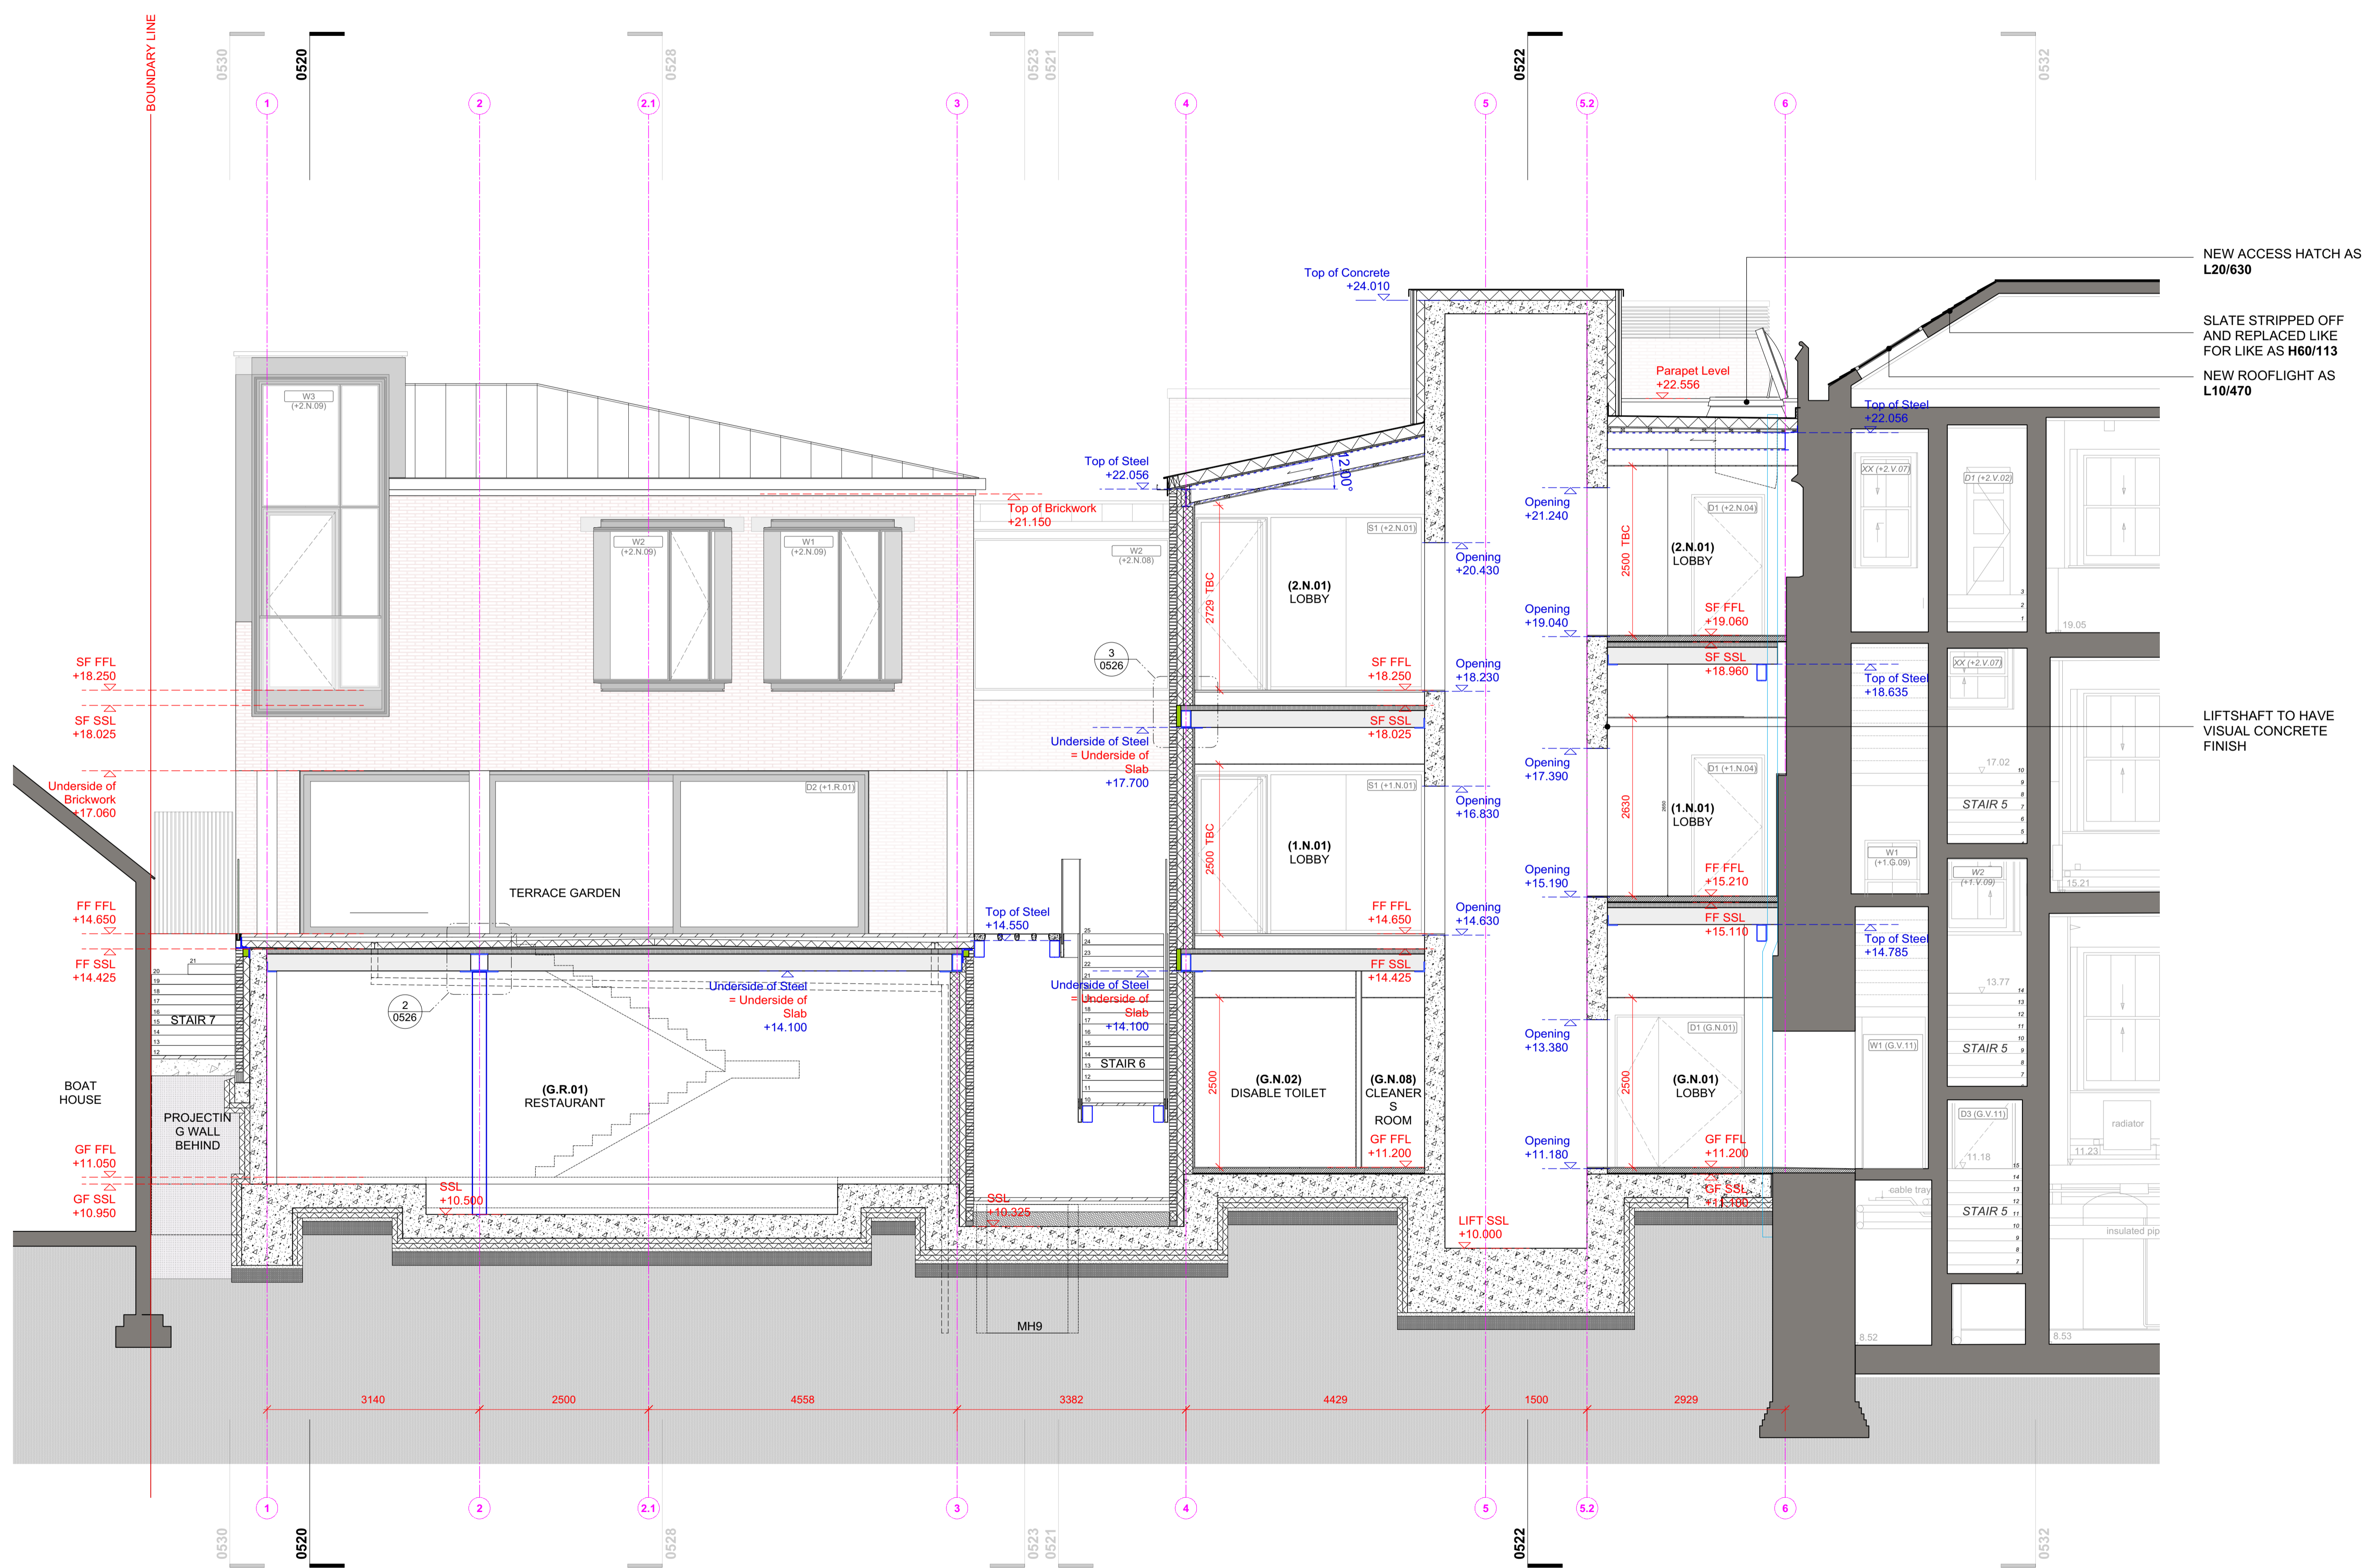


THIS DRAWING IS BASED ON DIMENSIONAL SURVEY INFORMATION PROVIDED BY OTHERS. THE ARCHITECT CANNOT ACCEPT RESPONSIBILITY FOR THE ACCURACY OF THIS SURVEY INFORMATION. THIS DRAWING SHOULD BE READ IN CONJUNCTION WITH ALL RELEVANT DRAWINGS, SPECIFICATIONS, SCHEDULES AND OTHER CONTRACT INFORMATION ISSUED BY THE ARCHITECT, STRUCTURAL ENGINEER, SERVICES ENGINEER AND ANY OTHER CONSULTANT EMPLOYED OR RETAINED BY THE EMPLOYER IN RESPECT OF THESE WORKS. REPORT ANY DISCREPANCIES, CONFLICTS, ERRORS OR OMISSIONS TO THE CA AND SEEK DIRECTIONS BEFORE PROCEEDING. ONLY DRAWINGS SHOWN WITH STATUS 'CONSTRUCTION' ARE TO BE USED FOR CONSTRUCTION. DO NOT SCALE FROM THIS DRAWING. USE ONLY FIGURED DIMENSIONS. IN THE CASE OF NEW WORKS, ALL DIMENSIONS SHOWN ARE TO THE FACE OF MASONRY, THE FINISHED FACE OF STUD PARTITIONS, UNLESS NOTED OTHERWISE. CONFIRM ALL DIMENSIONS AND LEVELS ON SITE PRIOR TO COMMENCING WORK. IF IN DOUBT ASK! THIS DRAWING REMAINS THE COPYRIGHT OF BURRELL FOLEY FISHER LLP

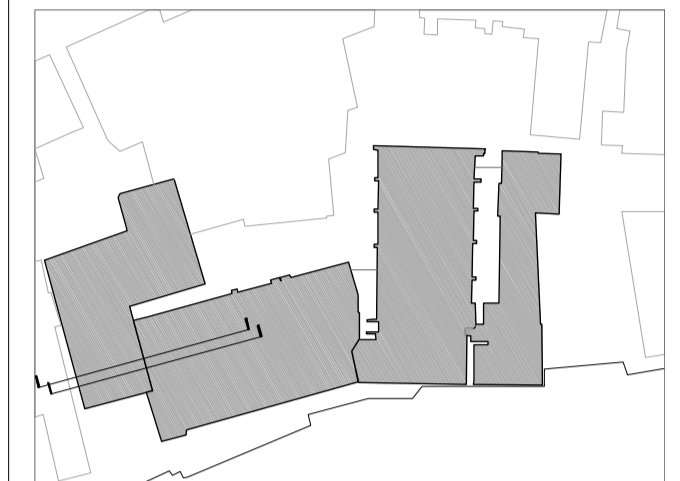

1 NORTH ANNEXE TRANSVERSE SECTION 3  
1:50

P1 ISSUED FOR DISCHARGE OF CONDITIONS JK/JK 29/09/2021  
 REV: NOTES: BY/CHKD: DATE:  
 DRAWING STATUS:  
 DO NOT SCALE OFF THIS DRAWING  
**DISCHARGE OF CONDITIONS**  
**BURRELL FOLEY FISHER**  
 ARCHITECTS AND URBAN DESIGNERS  
 STUDIO 9 14 SOUTHGATE ROAD LONDON N1 3JY TEL 020 7620 6114  
 45 NEWHALL STREET BIRMINGHAM B3 3QR TEL 0121 213 6364  
 www.bff-architects.co.uk mail@bff-architects.co.uk  
 JOB:  
 YORK GUILDHALL COMPLEX  
 FOR:  
 CITY OF YORK COUNCIL  
 AT:  
 THE GUILDHALL  
 YORK  
 DRAWING TITLE:  
 NORTH ANNEXE TRANSVERSE  
 SECTION 3  
 DATE: 29.09.2017 SCALE: 1:50@A1  
 JOB NO: BFF/1321 DRAWN BY: DB CHECKED BY: FD  
 DWG NO: YGH-BFF-Z1-ZZ-M2-A-0526 .P1  
 Copyright