




W5(+2.N.08)
Window TYPE 12B
SAS PRe with casement as

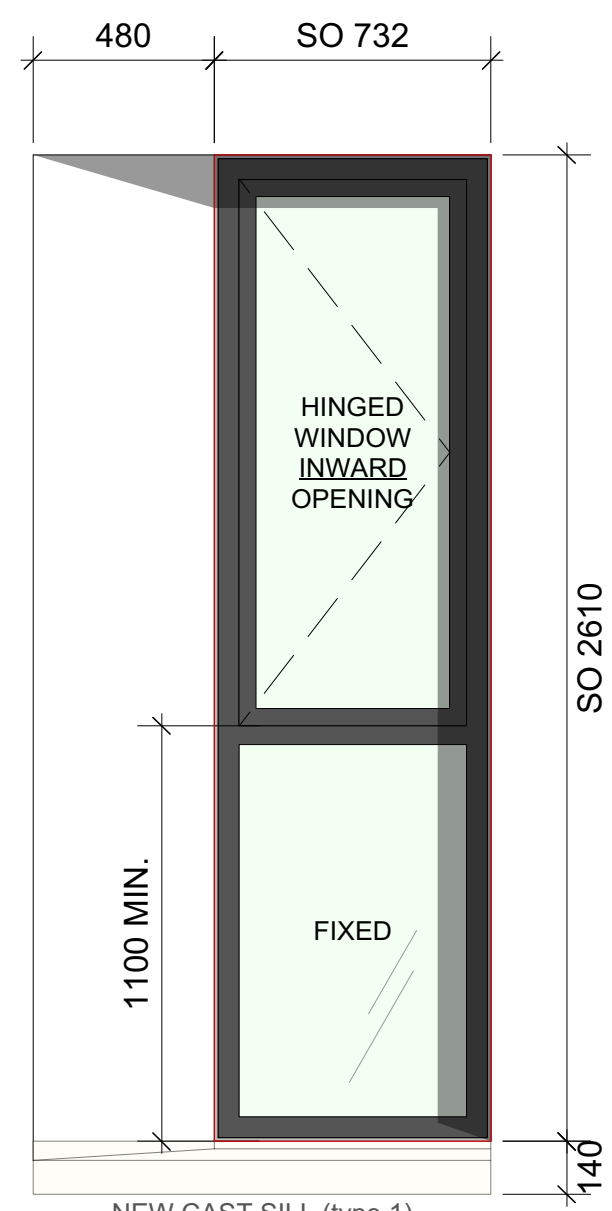


W6(+2.N.08)
Window TYPE 12B
SAS PRe with casement as

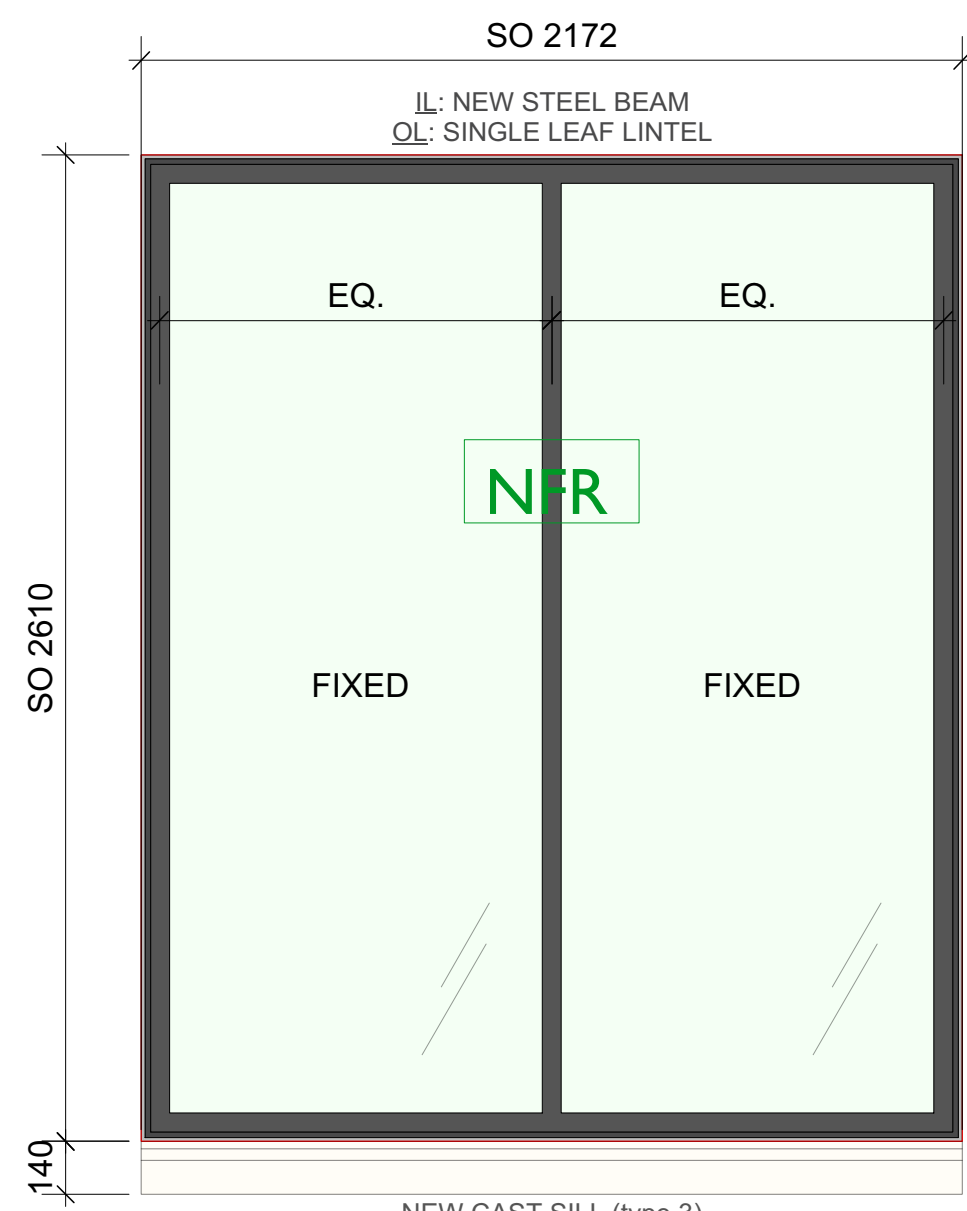


W1(+2.N.01)
CW TYPE 9B - SAS SF 52 Curtain Walling
- Multiple Fixed panes - as H11/111

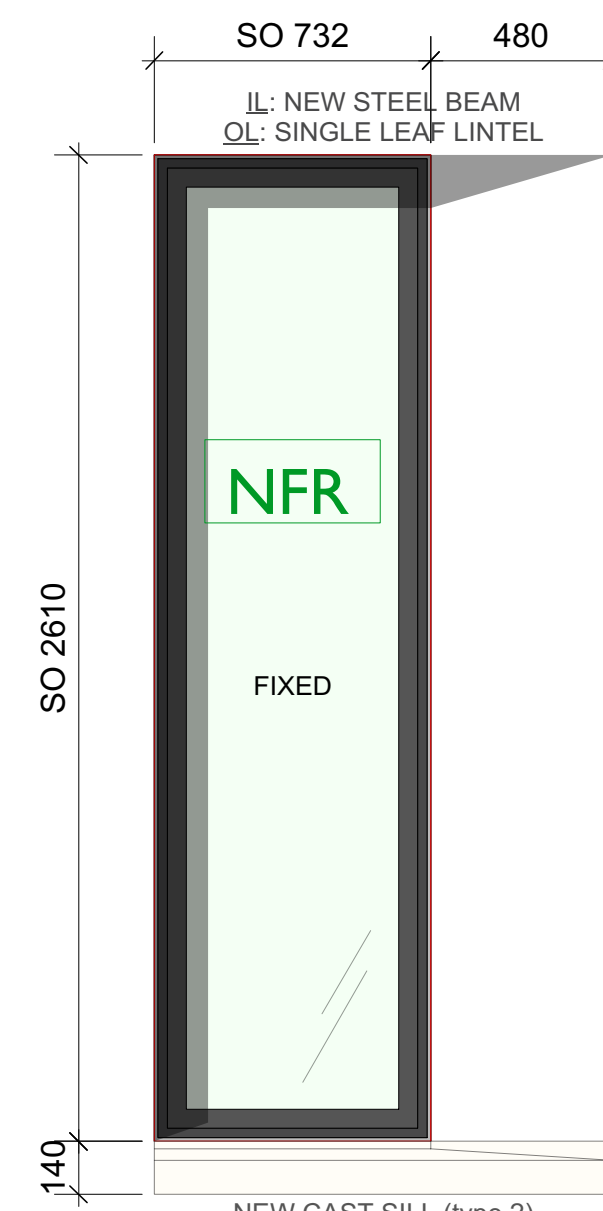


W2(+1.N.08)
CW TYPE 9A
SAS SF 52 Curtain Walling as H11/111

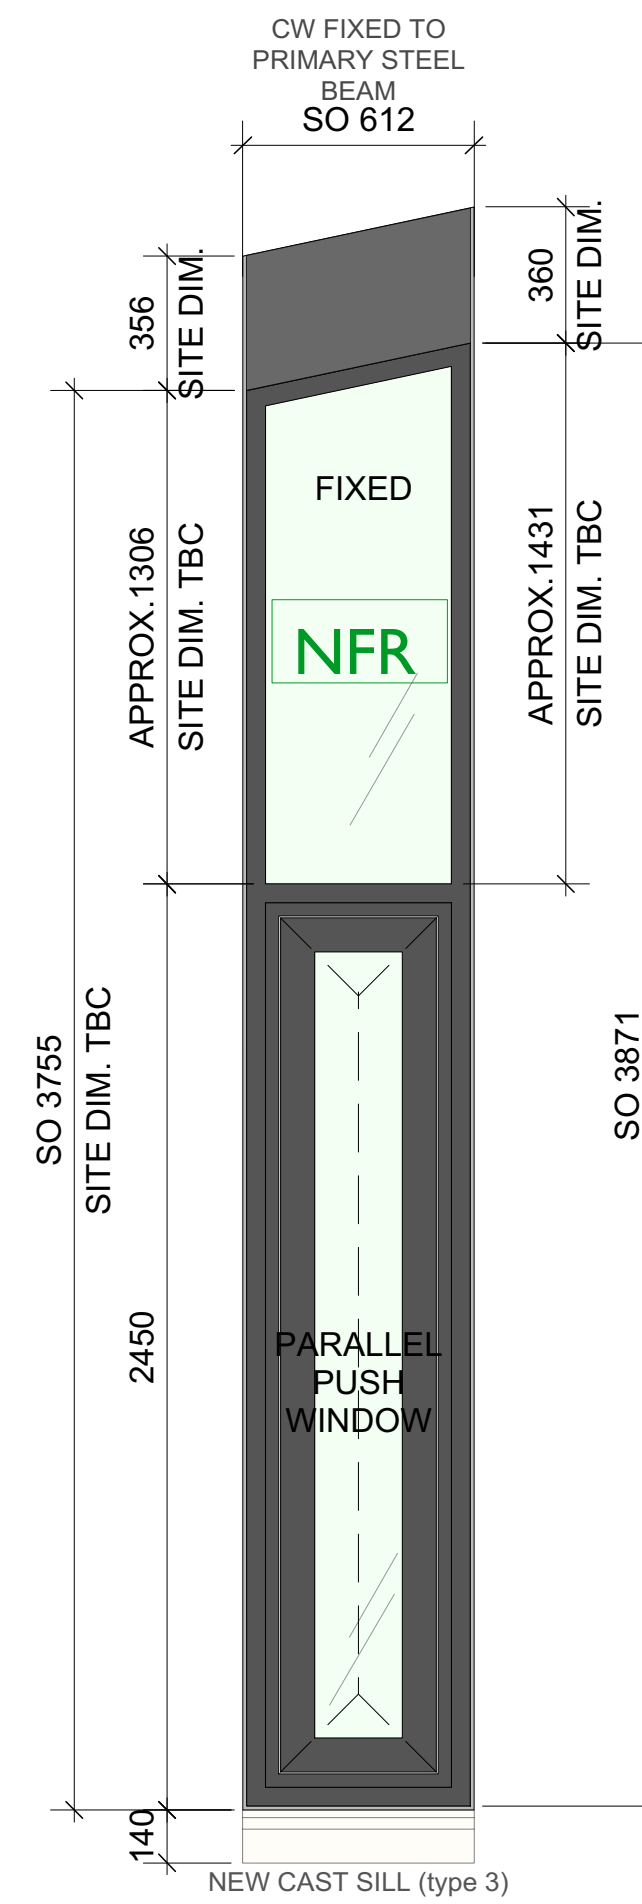


W4(+2.N.09)
CW TYPE 9B
SAS SF 52 Curtain Walling
as H11/111
with PRe Parallel Push window
inset at L10/331

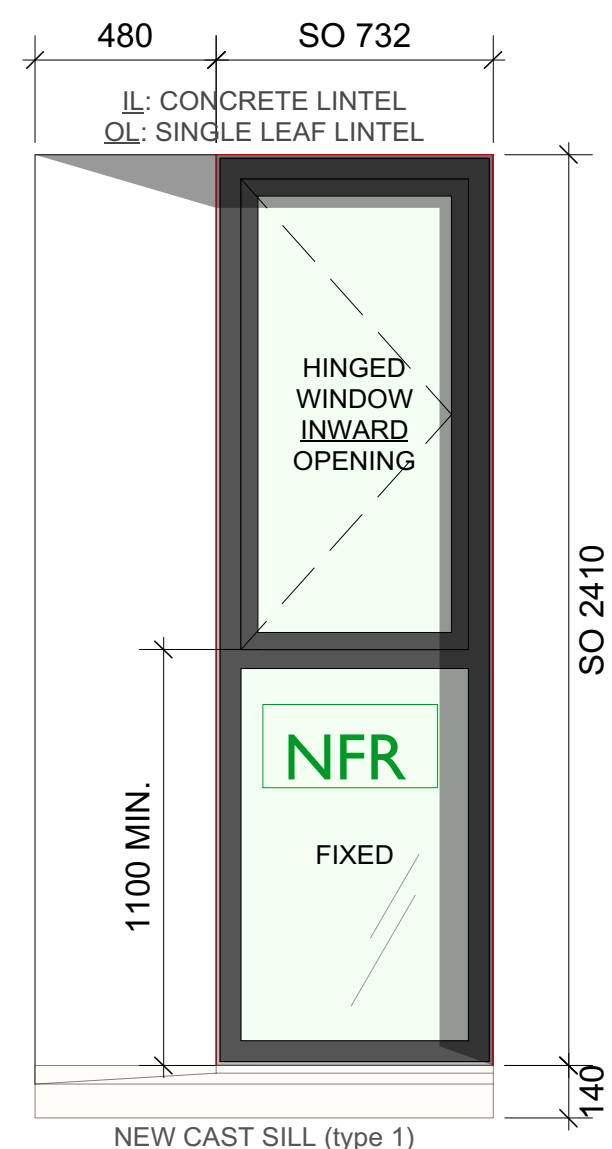

W5(+1.N.08)
Window TYPE 12B
SAS PRe with casement as
L10/331

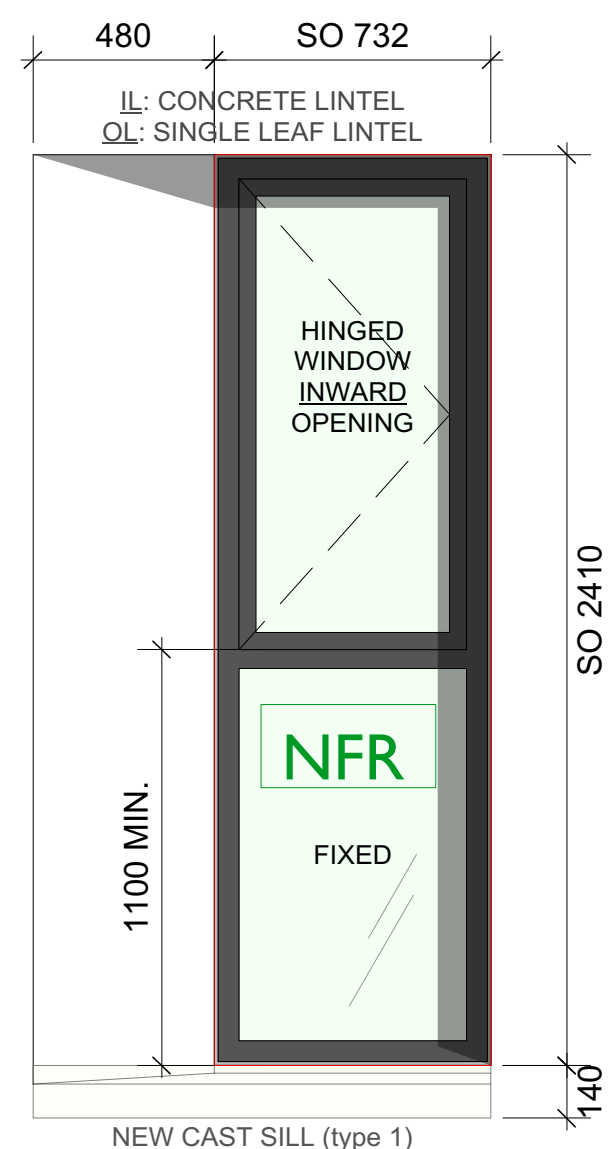

W6(+1.N.08)
Window TYPE 12B
SAS PRe with casement as
L10/331

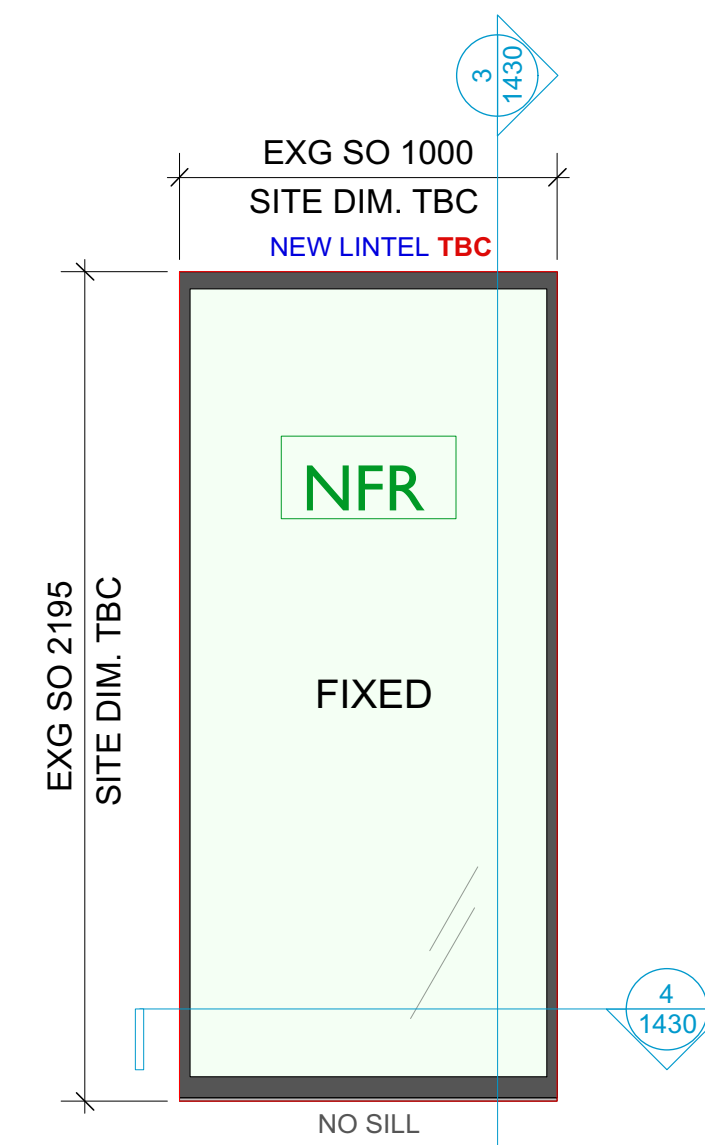

W3(G.V.02)
Window TYPE 12A
SAS PRe Fixed Window
as L10/331

THIS DRAWING IS BASED ON DIMENSIONAL SURVEY INFORMATION PROVIDED BY OTHERS. THE ARCHITECT CANNOT ACCEPT RESPONSIBILITY FOR THE ACCURACY OF THIS SURVEY INFORMATION. THIS DRAWING SHOULD BE READ IN CONJUNCTION WITH ALL RELEVANT DRAWINGS, SPECIFICATIONS, SCHEDULES AND OTHER CONTRACT INFORMATION ISSUED BY THE ARCHITECT, STRUCTURAL ENGINEER, SERVICES ENGINEER AND ANY OTHER CONSULTANT EMPLOYED OR RETAINED BY THE EMPLOYER IN RESPECT OF THESE WORKS. REPORT ANY DISCREPANCIES, CONFLICTS, ERRORS OR OMISSIONS TO THE CA AND SEEK DIRECTIONS BEFORE PROCEEDING. ONLY DRAWINGS SHOWN WITH STATUS 'CONSTRUCTION' ARE TO BE USED FOR CONSTRUCTION. IN THE CASE OF NEW WORKS, ALL DIMENSIONS SHOWN ARE TO THE FACE OF MASONRY, THE CENTRE LINE OF STRUCTURAL STEEL MEMBERS, OR THE FINISHED FACE OF STUD PARTITIONS, UNLESS NOTED OTHERWISE. CONFIRM ALL DIMENSIONS AND LEVELS ON SITE PRIOR TO COMMENCING WORK. IF IN DOUBT ASK! THIS DRAWING REMAINS THE COPYRIGHT OF BURRELL FOLEY FISCHER LLP

NOTE:

EI 30 30 MINS FIRE INTEGRITY AND INSULATION

EI 60 60 MINS FIRE INTEGRITY AND INSULATION

NFR NOT FIRE RATED

P1 ISSUED FOR DISCHARGE OF CONDITIONS PM/JK 29/09/2021
REV. NOTES: BY/CHKD: DATE:

DRAWING STATUS: DISCHARGE OF CONDITIONS

BURRELL FOLEY FISCHER
ARCHITECTS AND URBAN DESIGNERS

STUDIO 9 . 14 SOUTHGATE ROAD . LONDON . N1 3LY . TEL: 020 7620 6114
45 NEWHALL STREET . BIRMINGHAM . B3 3QR . TEL: 0121 213 6364
www.bff-architects.co.uk mail@bff-architects.co.uk

JOB: YORK GUILDHALL COMPLEX

FOR: CITY OF YORK COUNCIL

AT: THE GUILDHALL YORK

DRAWING TITLE: PROPOSED NON FR ALUMINIUM DOORS AND WINDOWS - 1of3

DATE: 10.06.20 SCALE: 1:20@A1

JOB NO. BFF/1321 DRAWN BY: JK CHECKED BY: IM

DWG NO. YGH-BFF-ZZ-ZZ-M2-A-1414 .P1

Copyright