


THIS DRAWING IS BASED ON DIMENSIONAL SURVEY INFORMATION PROVIDED BY OTHERS. THE ARCHITECT CANNOT ACCEPT RESPONSIBILITY FOR THE ACCURACY OF THIS SURVEY INFORMATION. THIS DRAWING SHOULD BE READ IN CONJUNCTION WITH ALL RELEVANT DRAWINGS, SPECIFICATIONS, SCHEDULES AND OTHER CONTRACT INFORMATION ISSUED BY THE ARCHITECT, STRUCTURAL ENGINEER, SERVICES ENGINEER AND ANY OTHER CONSULTANT EMPLOYED OR RETAINED BY THE EMPLOYER IN RESPECT OF THESE WORKS. REPORT ANY DISCREPANCIES, CONFLICTS, ERRORS OR OMISSIONS TO THE CA AND SEEK DIRECTIONS BEFORE PROCEEDING. ONLY DRAWINGS SHOWN WITH STATUS 'CONSTRUCTION' ARE TO BE USED FOR CONSTRUCTION. DO NOT SCALE FROM THIS DRAWING. USE ONLY FIGURED DIMENSIONS. IN THE CASE OF NEW WORKS, ALL DIMENSIONS SHOWN ARE TO THE FACE OF MASONRY, THE CENTRE LINE OF STRUCTURAL STEEL MEMBERS, OR THE FINISHED FACE OF STUD PARTITIONS, UNLESS NOTED OTHERWISE. CONFIRM ALL DIMENSIONS AND LEVELS ON SITE PRIOR TO COMMENCING WORK. IF IN DOUBT ASK! THIS DRAWING REMAINS THE COPYRIGHT OF BURRELL FOLEY FISCHER LLP

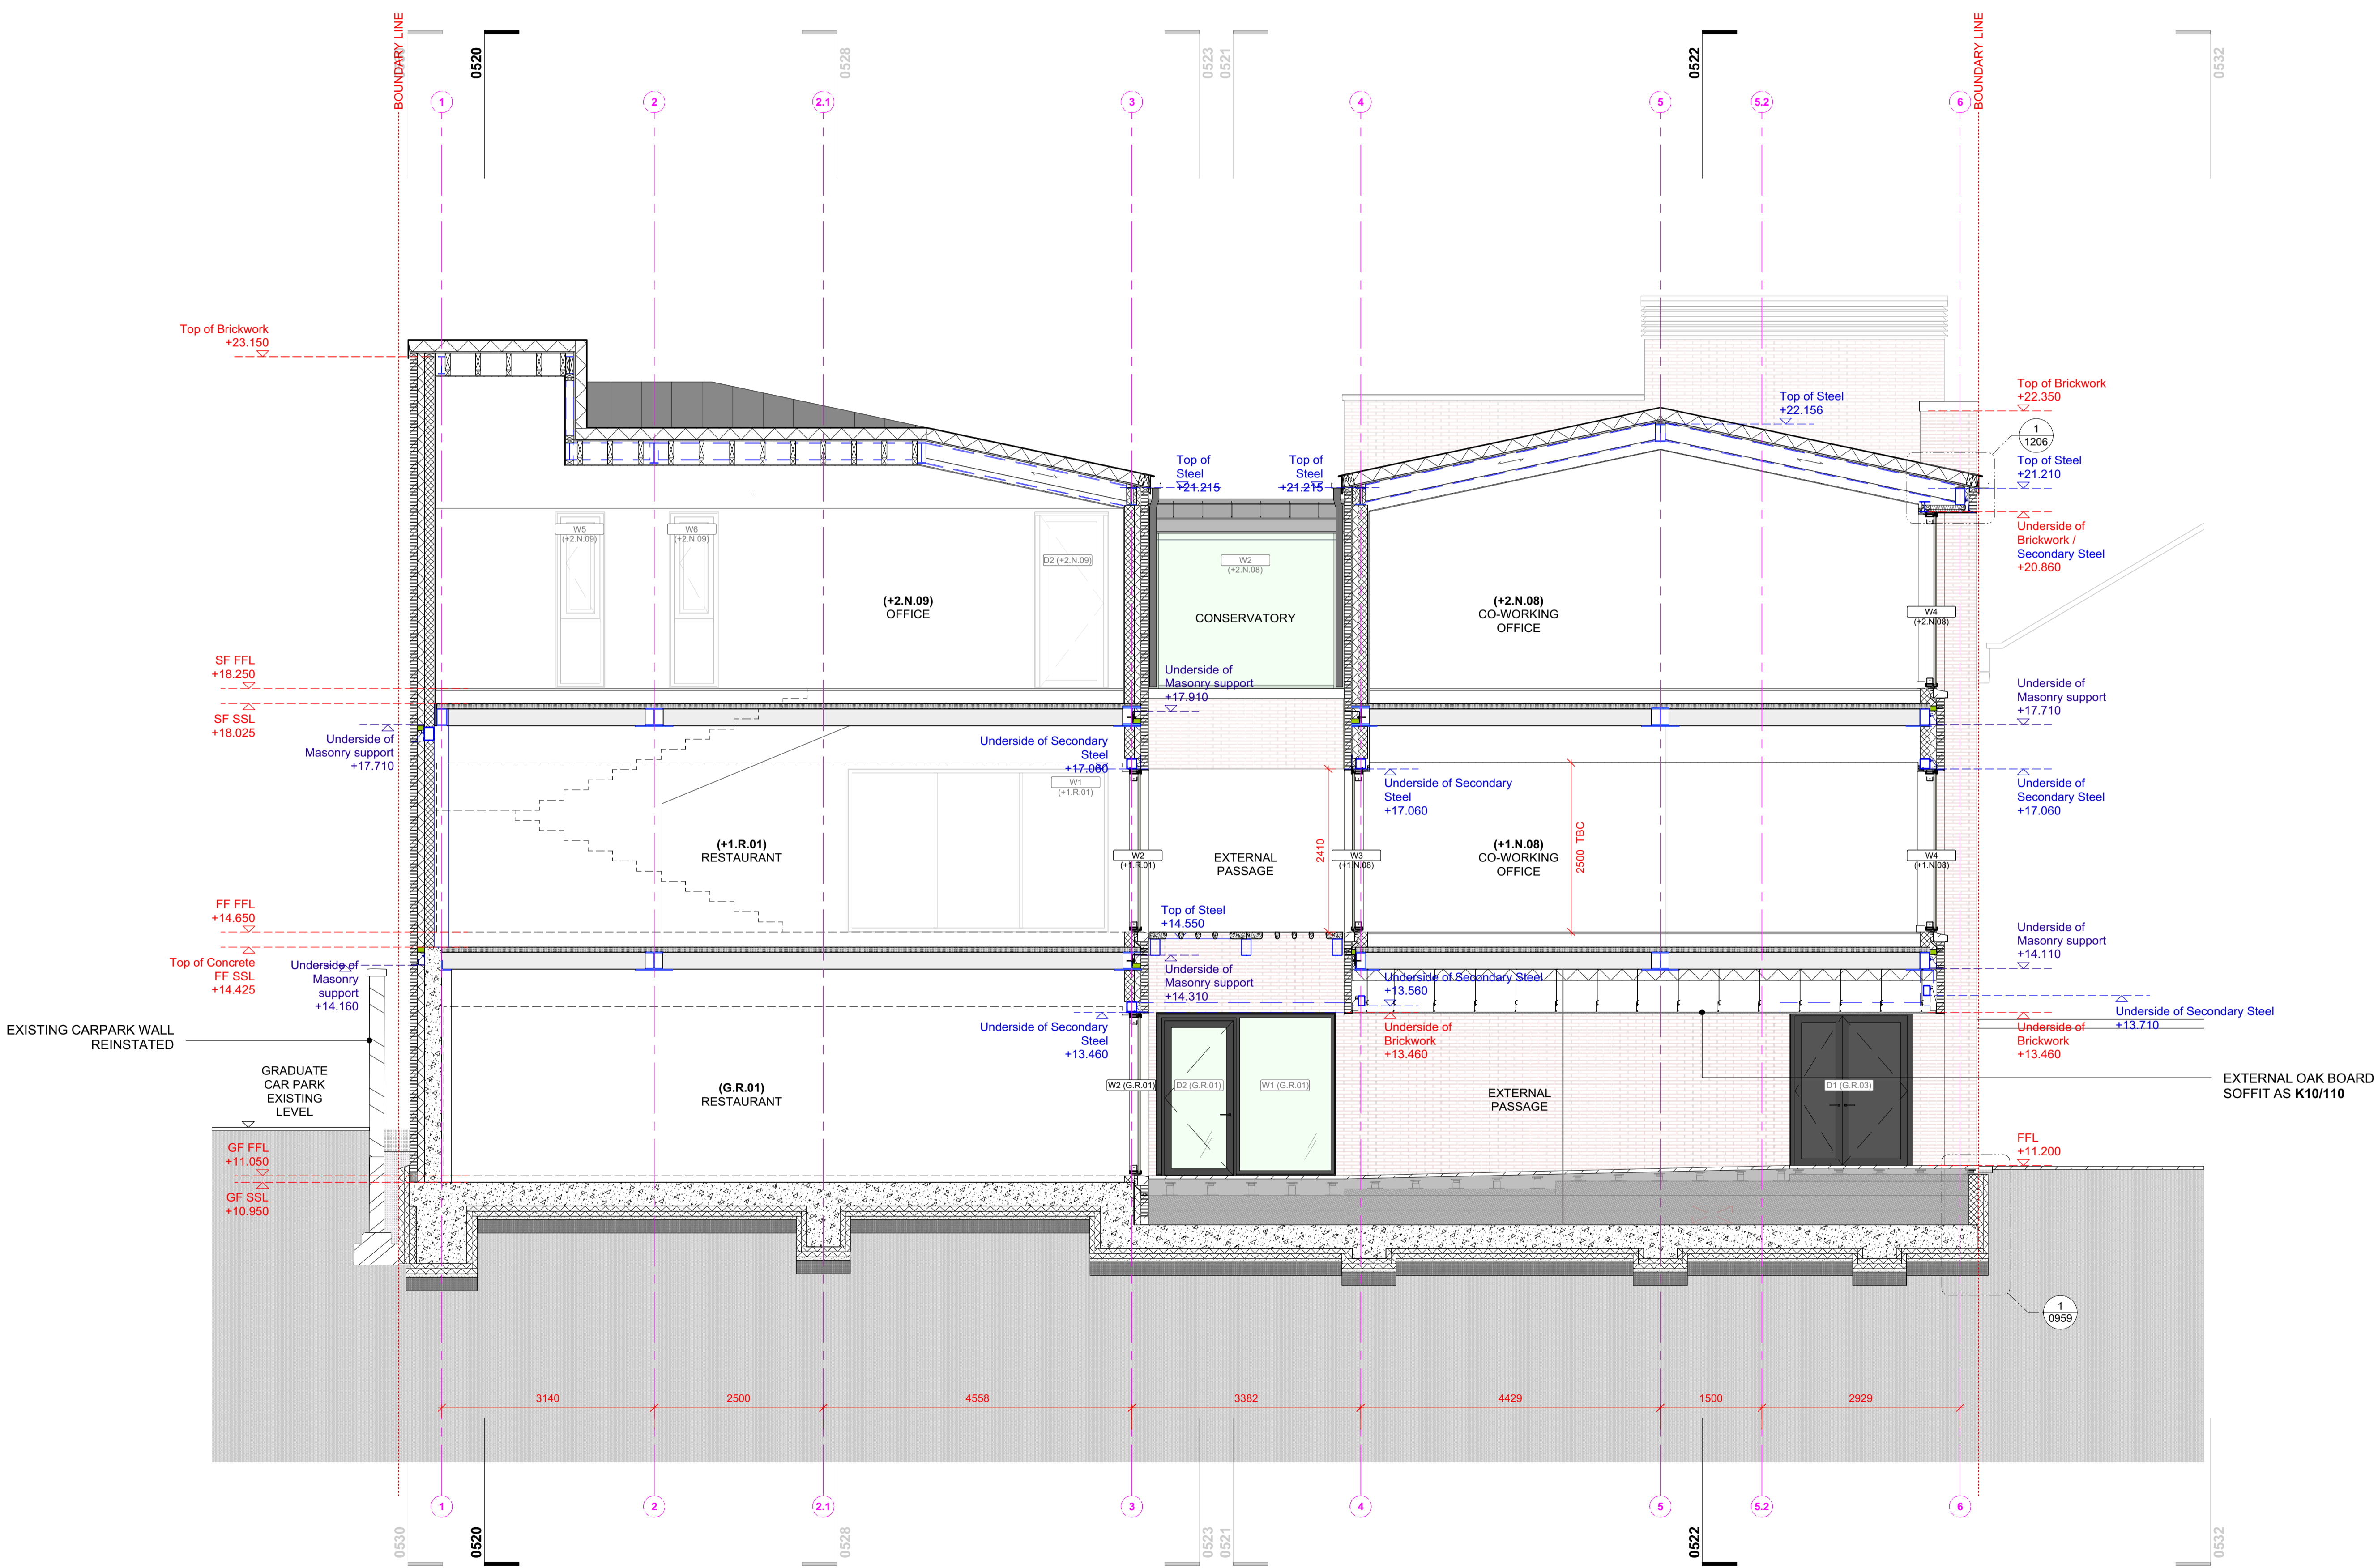

C3 NOT ISSUED YET
- GLA SECONDARY STEELWORK

P1 ISSUED FOR DISCHARGE OF CONDITIONS JKJK 29/09/2021
REV: NOTES: BYCHKD: DATE:

DRAWING STATUS:
DISCHARGE OF CONDITIONS
DO NOT SCALE OFF THIS DRAWING

BURRELL FOLEY FISCHER
ARCHITECTS AND URBAN DESIGNERS
STUDIO 9 · 14 SOUTHGATE ROAD · LONDON · N1 3LY TEL: 020 7620 6114
45 NEWHALL STREET · BIRMINGHAM · B3 3QR TEL: 0121 213 6364
www.bff-architects.co.uk mail@bff-architects.co.uk

YORK GUILDHALL COMPLEX

FOR:
CITY OF YORK COUNCIL

AT:
THE GUILDHALL
YORK

DRAWING TITLE:
NORTH ANNEXE TRANSVERSE
SECTION 2

DATE: 30.07.2018	SCALE: 1:50@A1
JOB NO: BFF/1321	DRAWN BY: AR
DWG NO: YGH-BFF-Z1-ZZ-M2-A-0525	CHECKED BY: AR

.P1
Copyright

3 NORTH ANNEXE TRANSVERSE SECTION 2
1:50