


THIS DRAWING IS BASED ON DIMENSIONAL SURVEY INFORMATION PROVIDED BY OTHERS. THE ARCHITECT CANNOT ACCEPT RESPONSIBILITY FOR THE ACCURACY OF THIS SURVEY INFORMATION. THIS DRAWING SHOULD BE READ IN CONJUNCTION WITH ALL RELEVANT DRAWINGS, SPECIFICATIONS, SCHEDULES AND OTHER CONTRACT INFORMATION ISSUED BY THE ARCHITECT. STRUCTURAL ENGINEER, SERVICES ENGINEER AND ANY OTHER CONSULTANT EMPLOYED OR RETAINED BY THE EMPLOYER IN RESPECT OF THESE WORKS. REPORT ANY DISCREPANCIES, CONFLICTS, ERRORS OR OMISSIONS TO THE CA AND SEEK DIRECTIONS BEFORE PROCEEDING. ONLY DRAWINGS SHOWN WITH STATUS 'CONSTRUCTION' ARE TO BE USED FOR CONSTRUCTION. DO NOT SCALE FROM THIS DRAWING. USE ONLY FIGURED DIMENSIONS. IN THE CASE OF NEW WORKS, ALL DIMENSIONS SHOWN ARE TO THE FACE OF MASONRY, THE CENTRE LINE OF STRUCTURAL STEEL MEMBERS, OR THE OTHERWISE. CONFIRM ALL DIMENSIONS AND LEVELS ON SITE PRIOR TO COMMENCING WORK. IF IN DOUBT ASK! THIS DRAWING REMAINS THE COPYRIGHT OF BURRELL FOLEY FISHER LLP

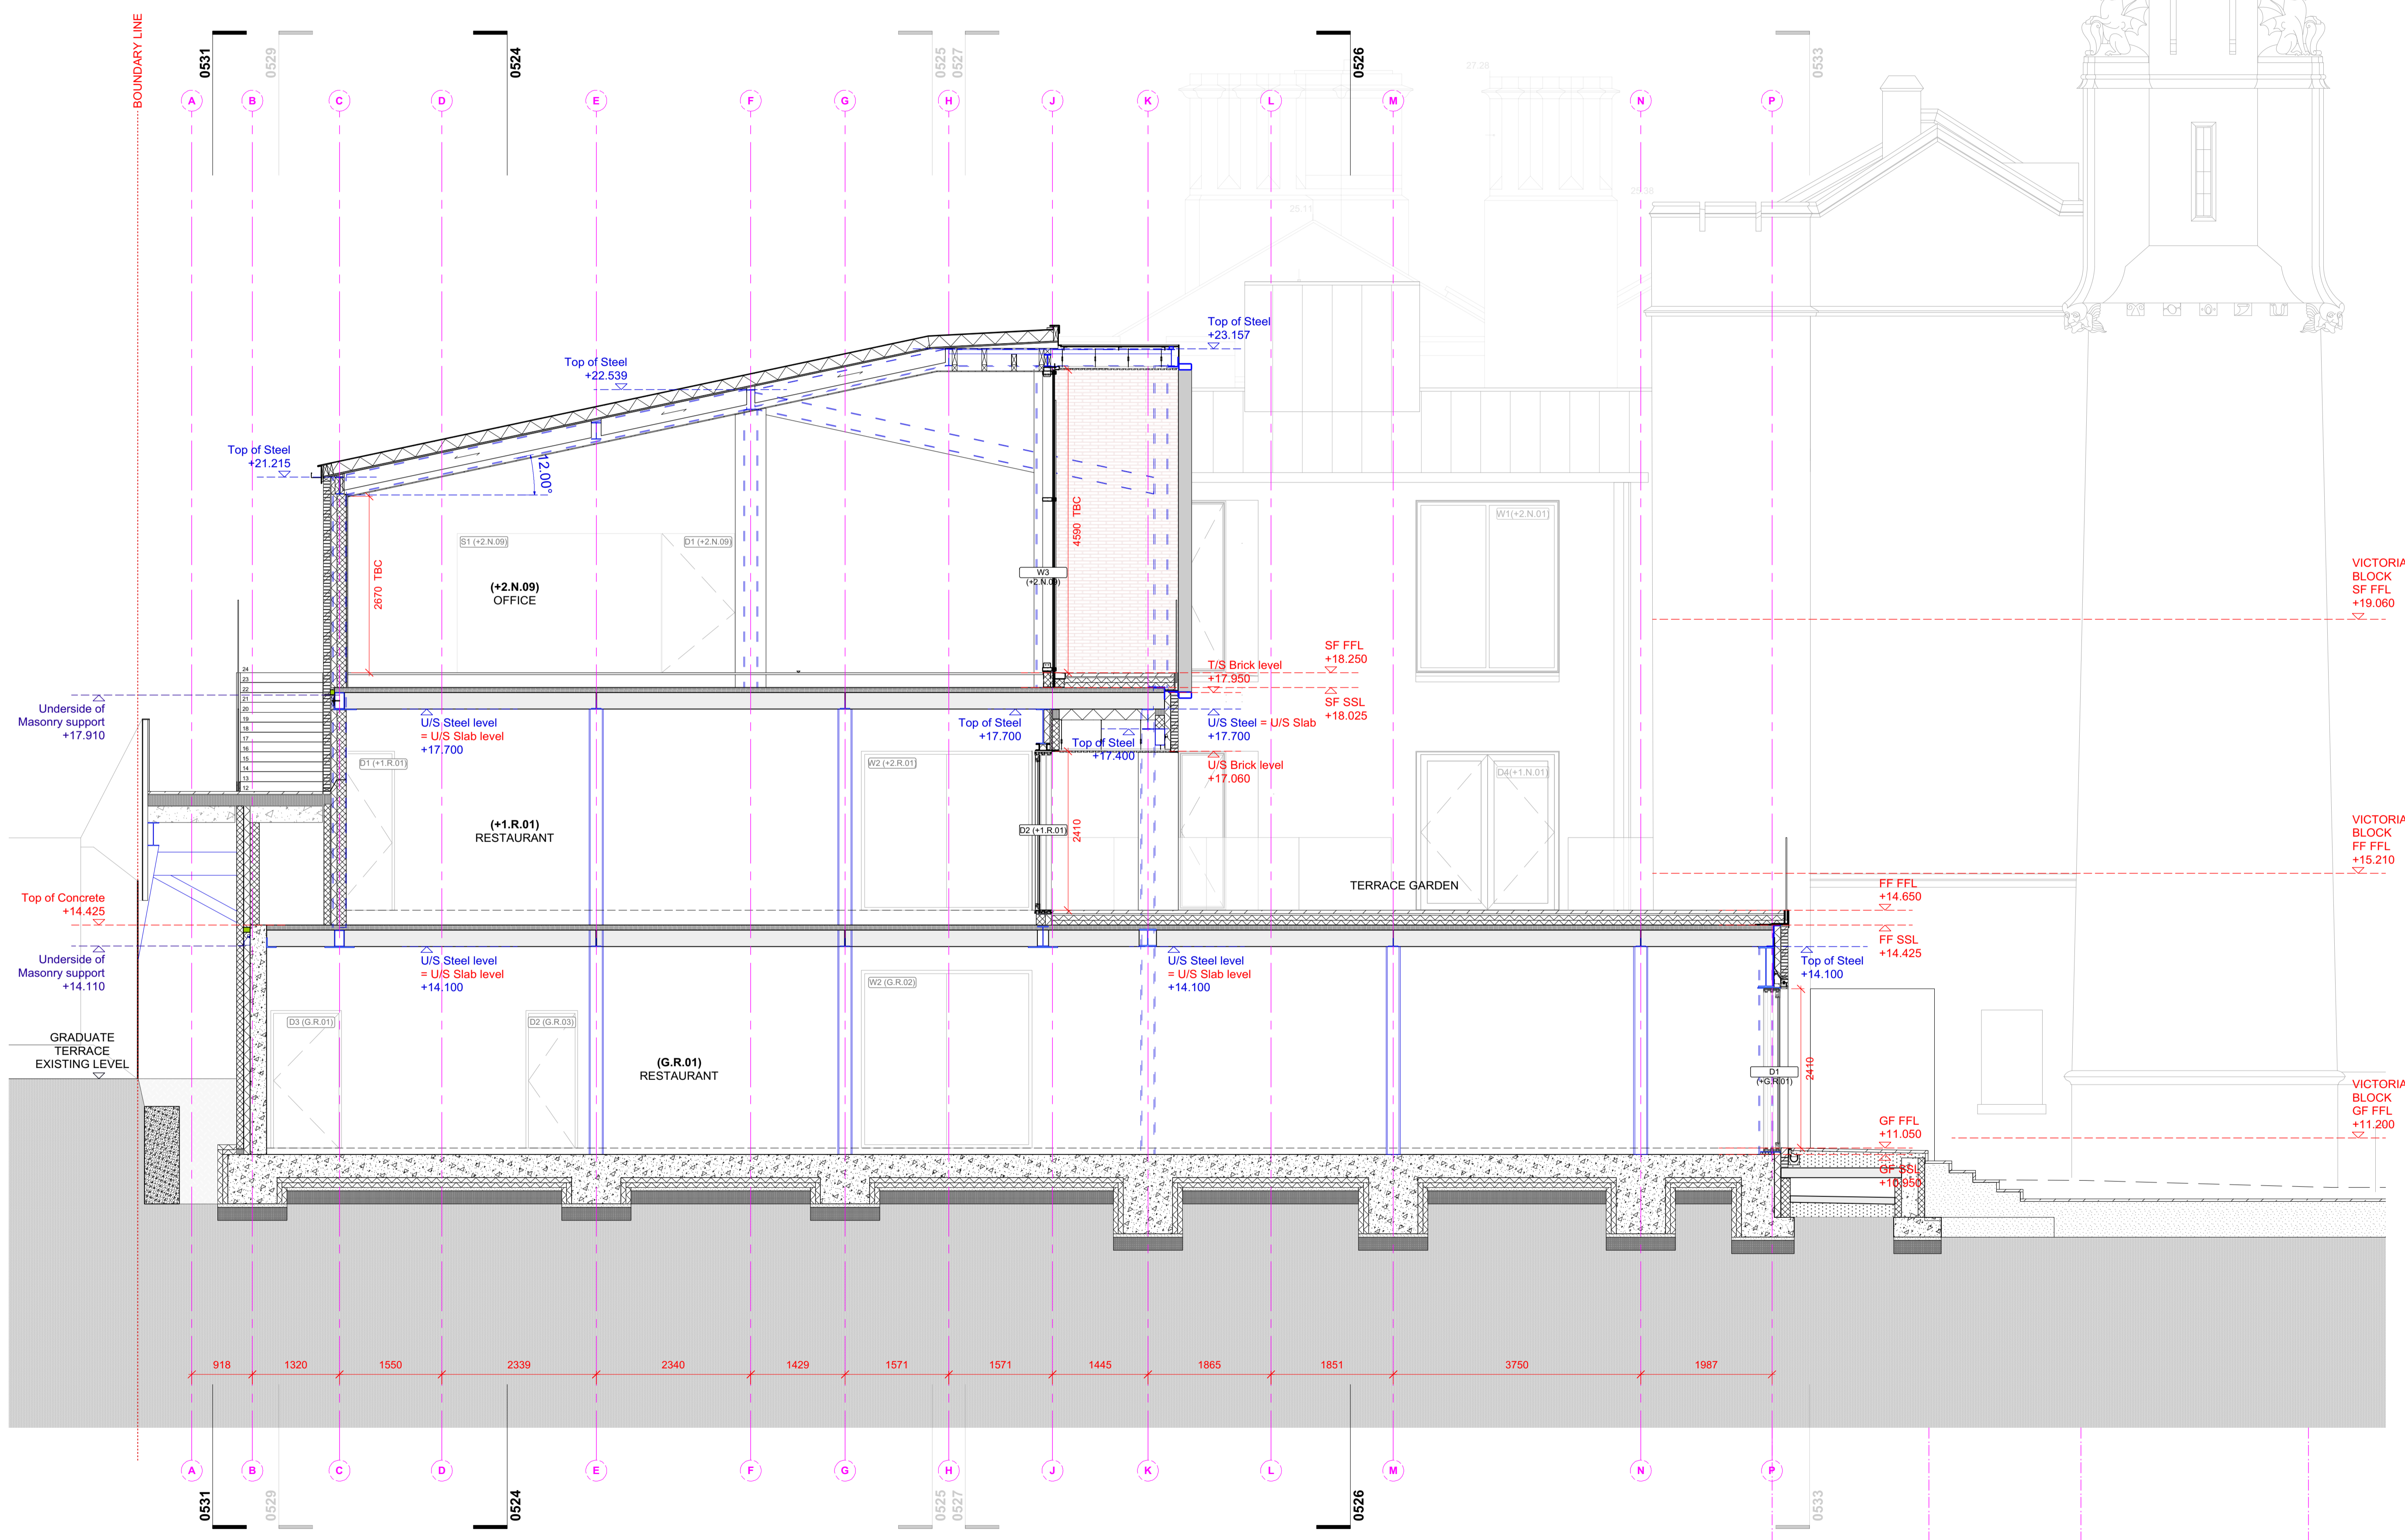

VICTORIAN BLOCK SF FFL +19.060

VICTORIAN BLOCK FF FFL +15.210

VICTORIAN BLOCK GF FFL +11.200

P1 ISSUED FOR DISCHARGE OF CONDITIONS JK/JK 29/09/2021
 REV: NOTES: BY/CHKD: DATE:

DRAWING STATUS: DISCHARGE OF CONDITIONS
 DO NOT SCALE OFF THIS DRAWING

BURRELL FOLEY FISHER
 ARCHITECTS AND URBAN DESIGNERS
 STUDIO 9, 14 SOUTHGATE ROAD, LONDON, N1 3LY TEL: 020 7620 6114
 45 NEWHALL STREET, BIRMINGHAM, B3 3QR TEL: 0121 213 6384
 www.bff-architects.co.uk mail@bff-architects.co.uk

JOB: YORK GUILDHALL COMPLEX

FOR: CITY OF YORK COUNCIL

AT: THE GUILDHALL YORK

DRAWING TITLE: NORTH ANNEXE LONG SECTION 1

DATE: 30.07.2018	SCALE: 1:50@A1
JOB NO: BFF/1321	DRAWN BY: AR
DWG NO: YGH-BFF-Z1-ZZ-M2-A-0520	CHECKED BY: AR

.P1
 Copyright