



FRONT ELEVATION

SIDE ELEVATION


REAR ELEVATION

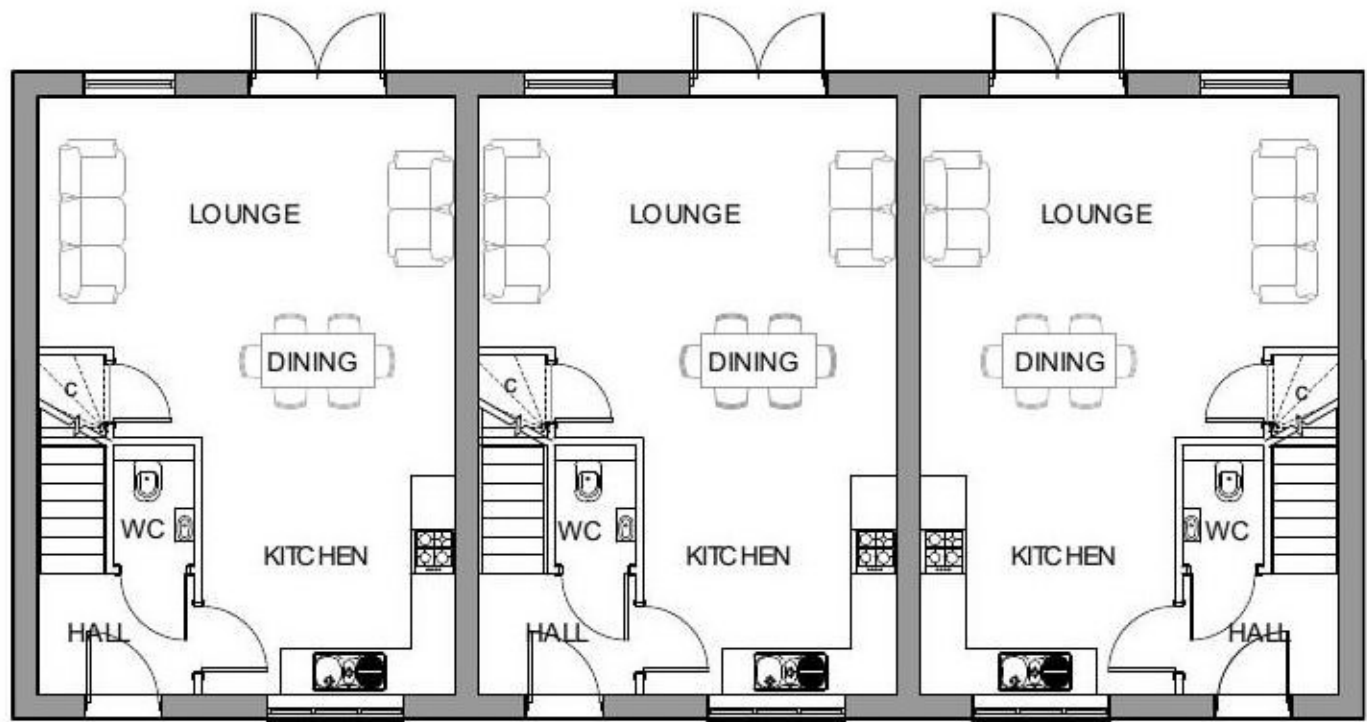

GROUND FLOOR PLAN - House Type 25
SCALE 1:100

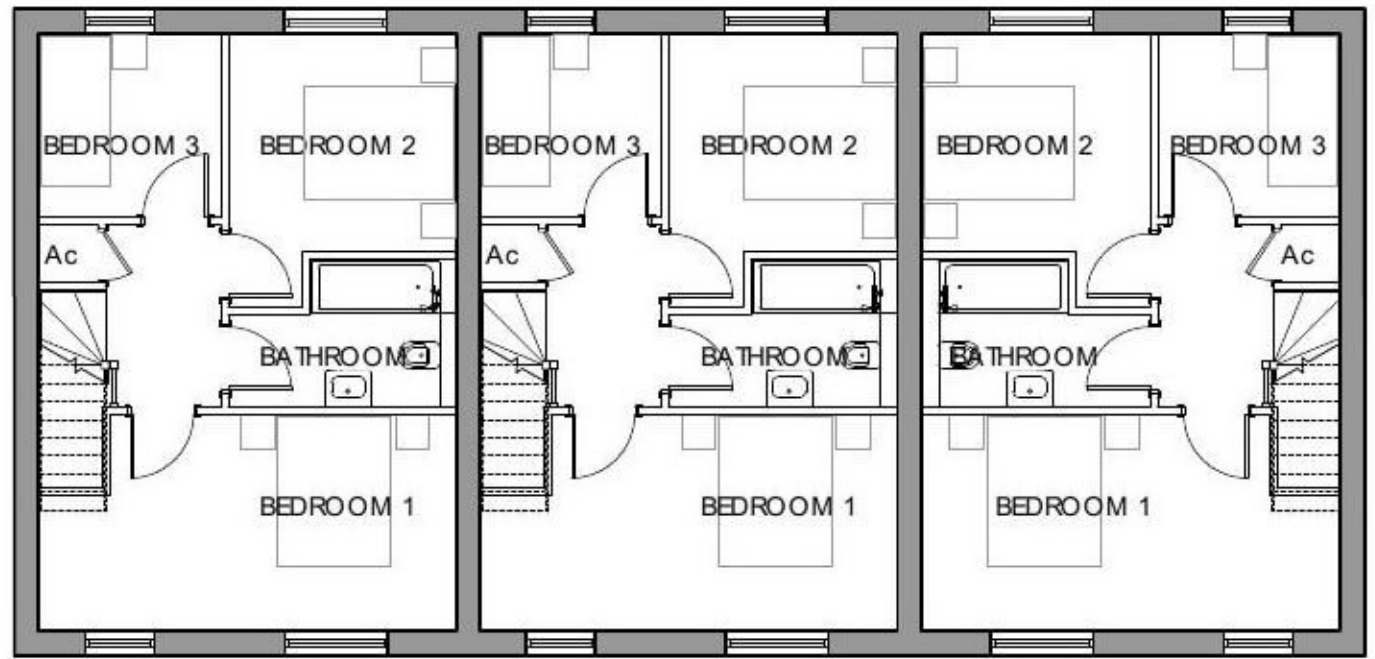

FIRST FLOOR PLAN

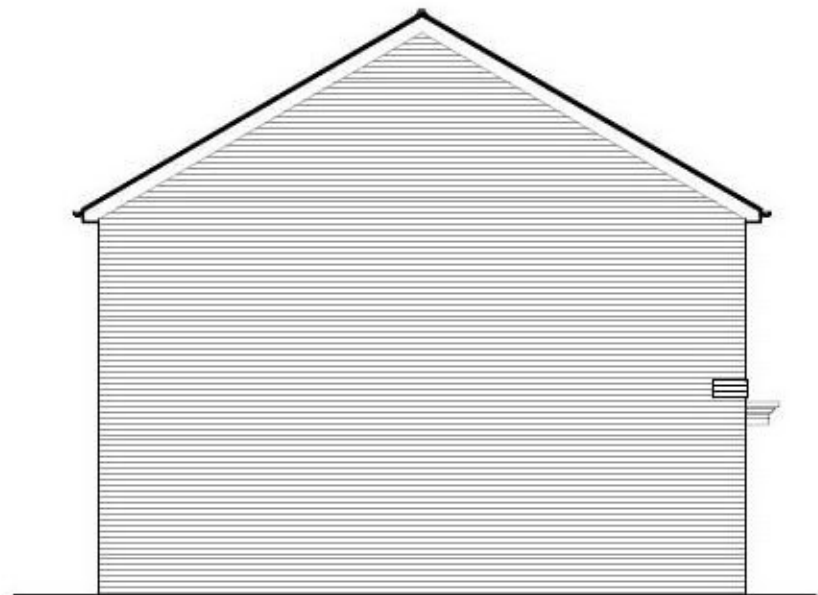

SIDE ELEVATION