


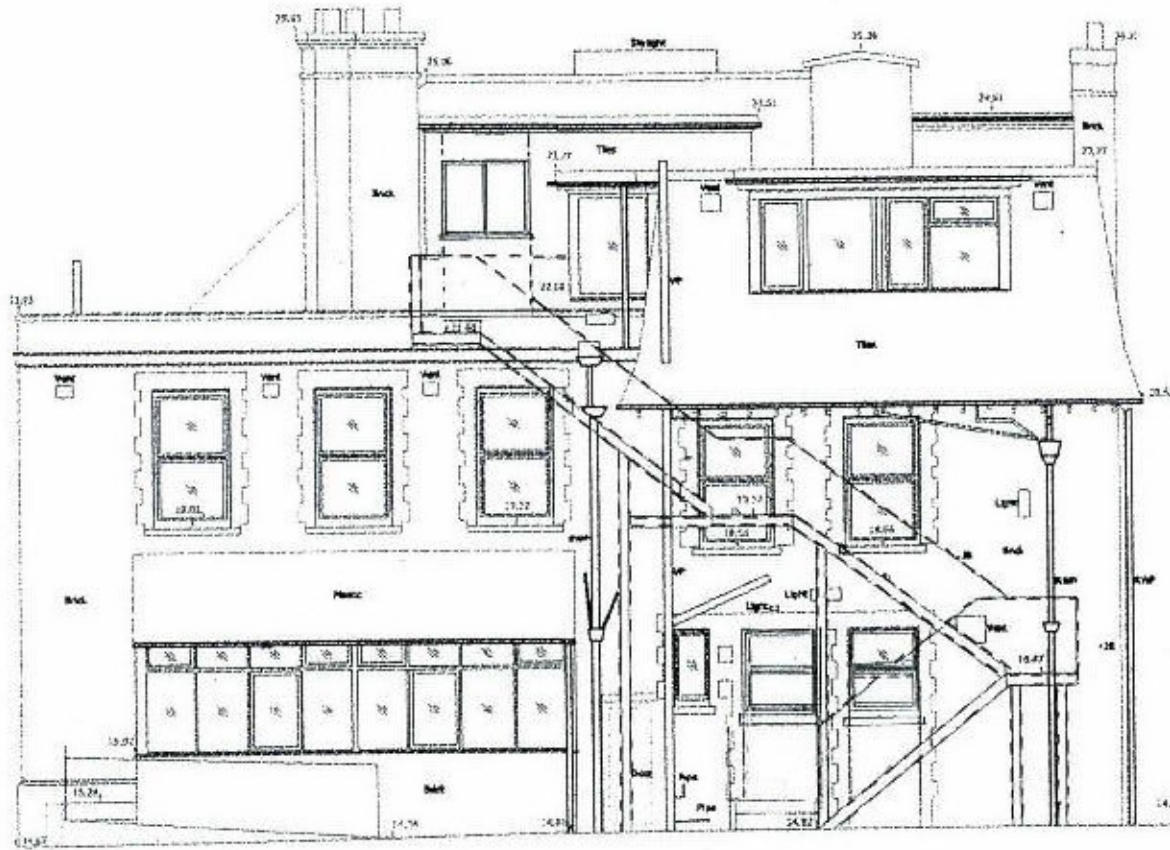

SIDE ELEVATION – West

DATUM LINE
VALUE 12.00m



SIDE ELEVATION – East

DATUM LINE
VALUE 12.00m

STEVE NORMAN PLANNING - DESIGN - BUILDING CONSULTANT 37 Gilderdale Close Colchester CO4 0NL	PROJECT:	CONVERSION OF FORMER CARE HOME INTO 5 FLATS OLD DUNEDIN CARE HOME, 18, CONNAUGHT GARDENS EAST, CLACTON ON SEA
	CLIENT:	BILAMAN LIMITED
	TITLE:	PROPOSED SIDE ELEVATIONS
	DATE:	AUGUST 2021
	SCALE:	1:100 @ A3
DRAWING NUMBER:	2126/5	REVISION:
© Copyright of Steve Norman		