


Building Abbreviations


AB Brick
BH Beam Height
CL Ceiling
DL Down Level
CH Chimney
DH Down Height
DN Down
CLL Ceiling Level
CLH Ceiling Height
PCL Floor to Ceiling Height
SLL Soffit Level

DK Damp Proof Course
FL Floor Level
HLL Highest Level
WLL Window Sill Level
MHL Maximum Head Level
MFL Maximum Floor Level
SLL Soffit Level
VPL Vertical Pipe

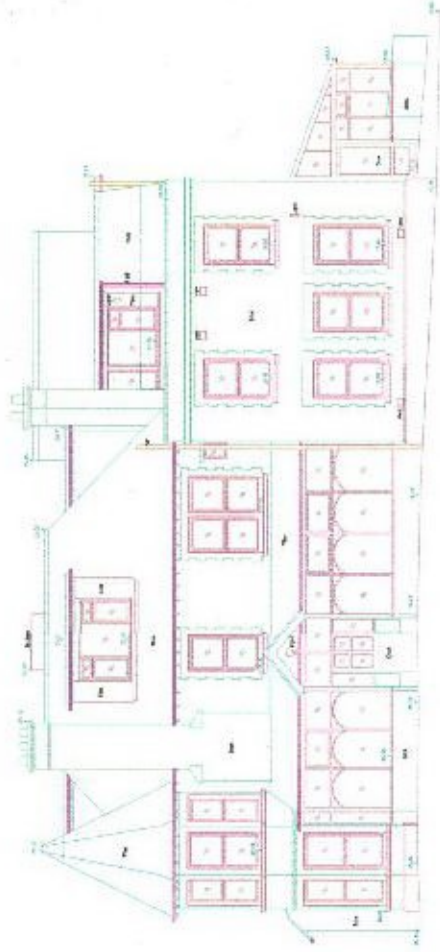


SCALE
1:200

Elevation 1

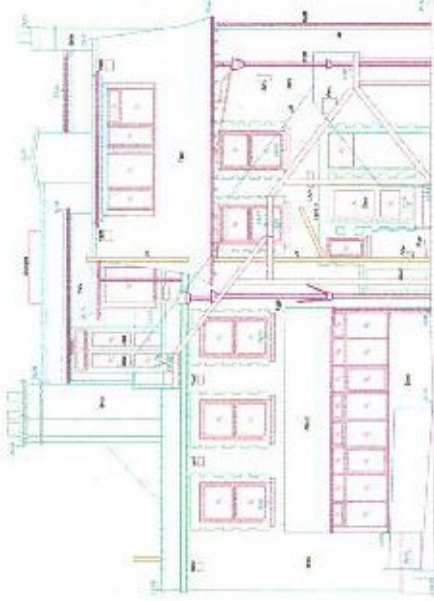


SCALE
1:200

Elevation 2

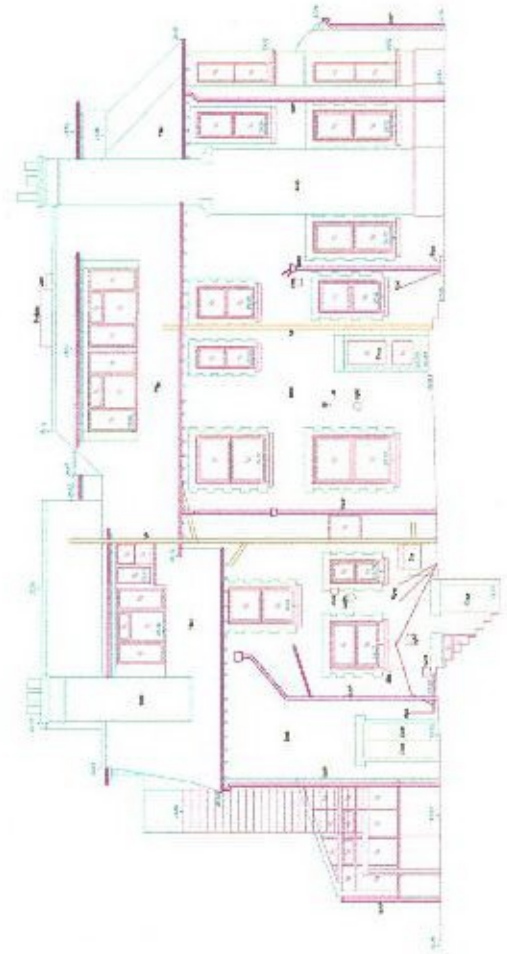

SCALE
1:200

Elevation 3

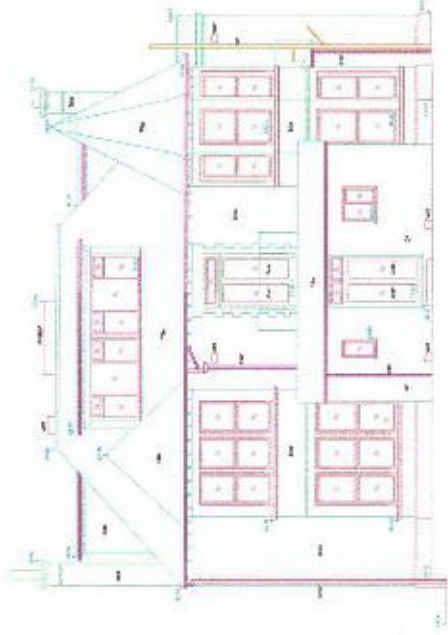

SCALE
1:200

Elevation 4

NOTES
 1. See all relevant drawings for details.
 2. All work shall be in accordance with BS 5645:2001.

Rev	Description	Date
5		
4		
3		
2		
1		
0	Final Complete Issue	27/05/2020



CHINERY LAND SURVEYS

LABURNUM
MALDON ROAD
KELVEDON
ESSEX

SURVEYED	R/C
DRAWN	R/C
SCALE	1:200 @A3

LPB HOMES

OLD DUMEDIN CARE HOME
10 CONNAUGHT GARDENS EAST
CLACTON, ESSEX CO15 6HY

EXISTING ELEVATIONS

JOB No	DRAWING NUMBER
CLS20076	CLS20076/05 Rev0