


This drawing is the copyright of Paul Robinson Partnership (UK) LP and can only be reproduced with their written permission. This drawing is not to be scaled. Any discrepancies on site are to be notified to Paul Robinson Partnership (UK) LP. This drawing has been prepared for Planning and Building Regulations purposes only and does not constitute or form part of any contract unless specifically annexed thereto in writing by Paul Robinson Partnership (UK) LP. On this drawing the term 'client' means the client named in the title block.

All intellectual property rights are vested with Paul Robinson Partnership (UK) LP and cannot be used or reproduced without their permission. Copyright 2021.

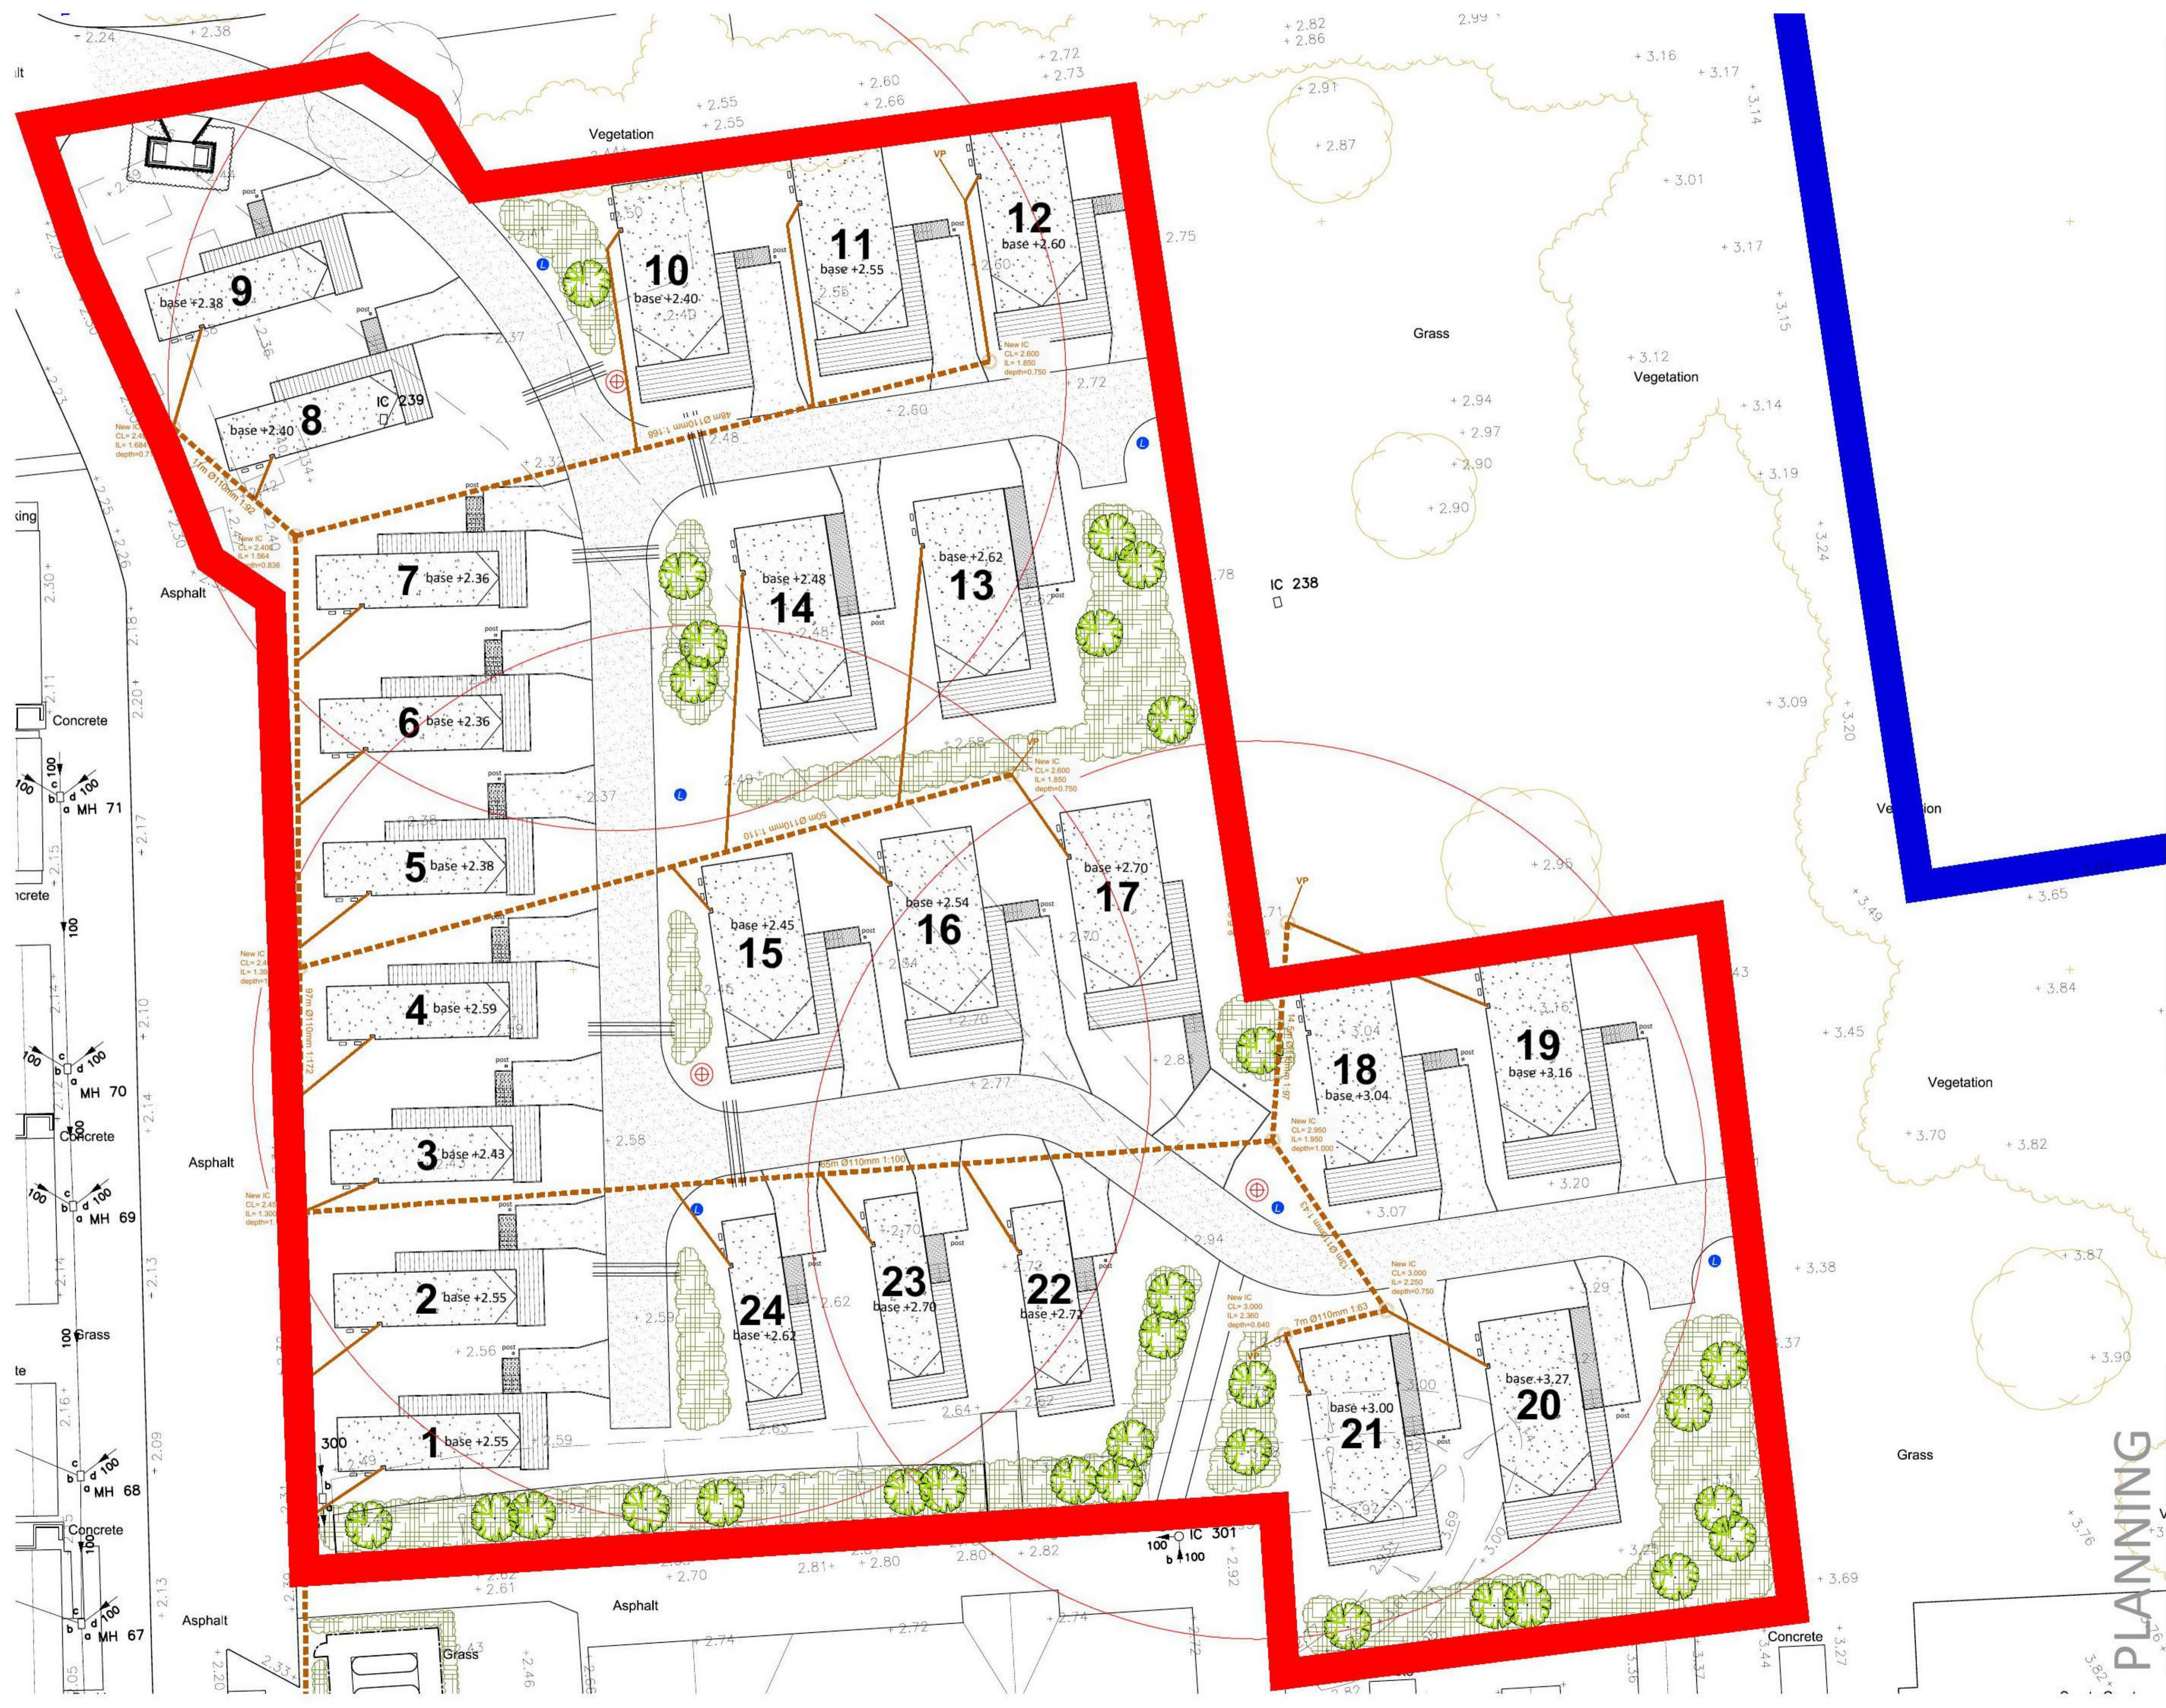

rev:	date:	description:	by:



**Paul Robinson**  
PARTNERSHIP  
ARCHITECTURE + SURVEYING

6 Octagon Business Park,  
Hospital Road, Little Plumstead,  
Norwich, NR13 5FH

client:  
**Parkdean Resorts Limited**

location:  
**Naze Marine Holiday Park  
The Poplars, Walton-on-the-Naze**

title:  
**Proposed Base Development  
Site as Proposed**

scale @ A1: 1:200	drawn by: JY
date: September 2021	approved: JY
project no: 8334	dwg no: P02
	revision:

**PLANNING**